



PLANTA PIS

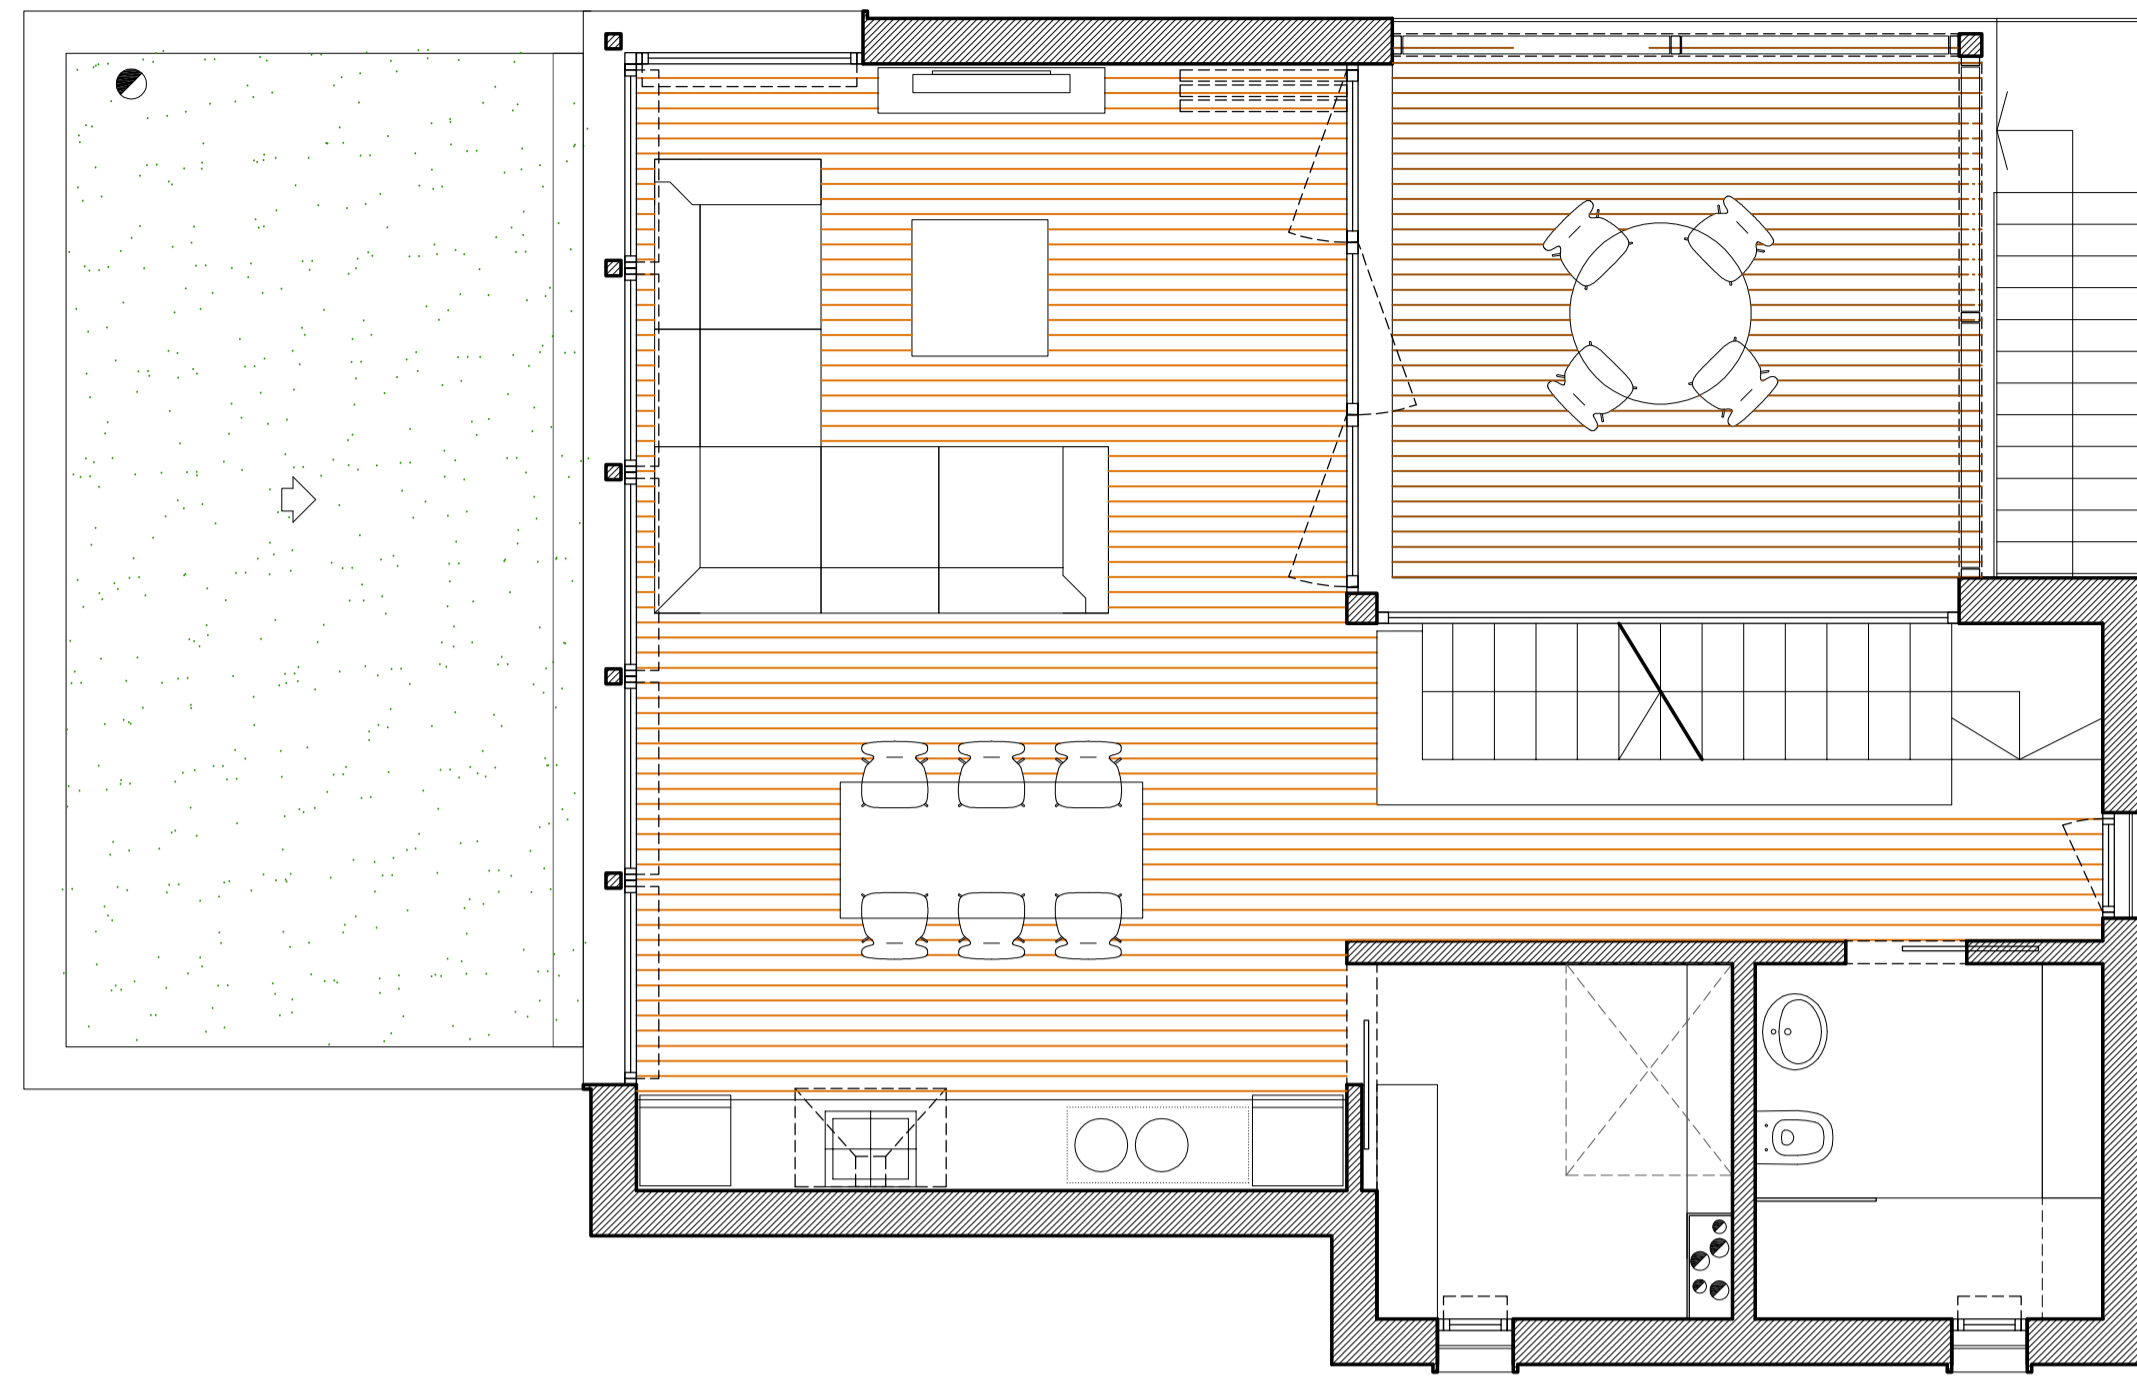

PLANTA COBERTES

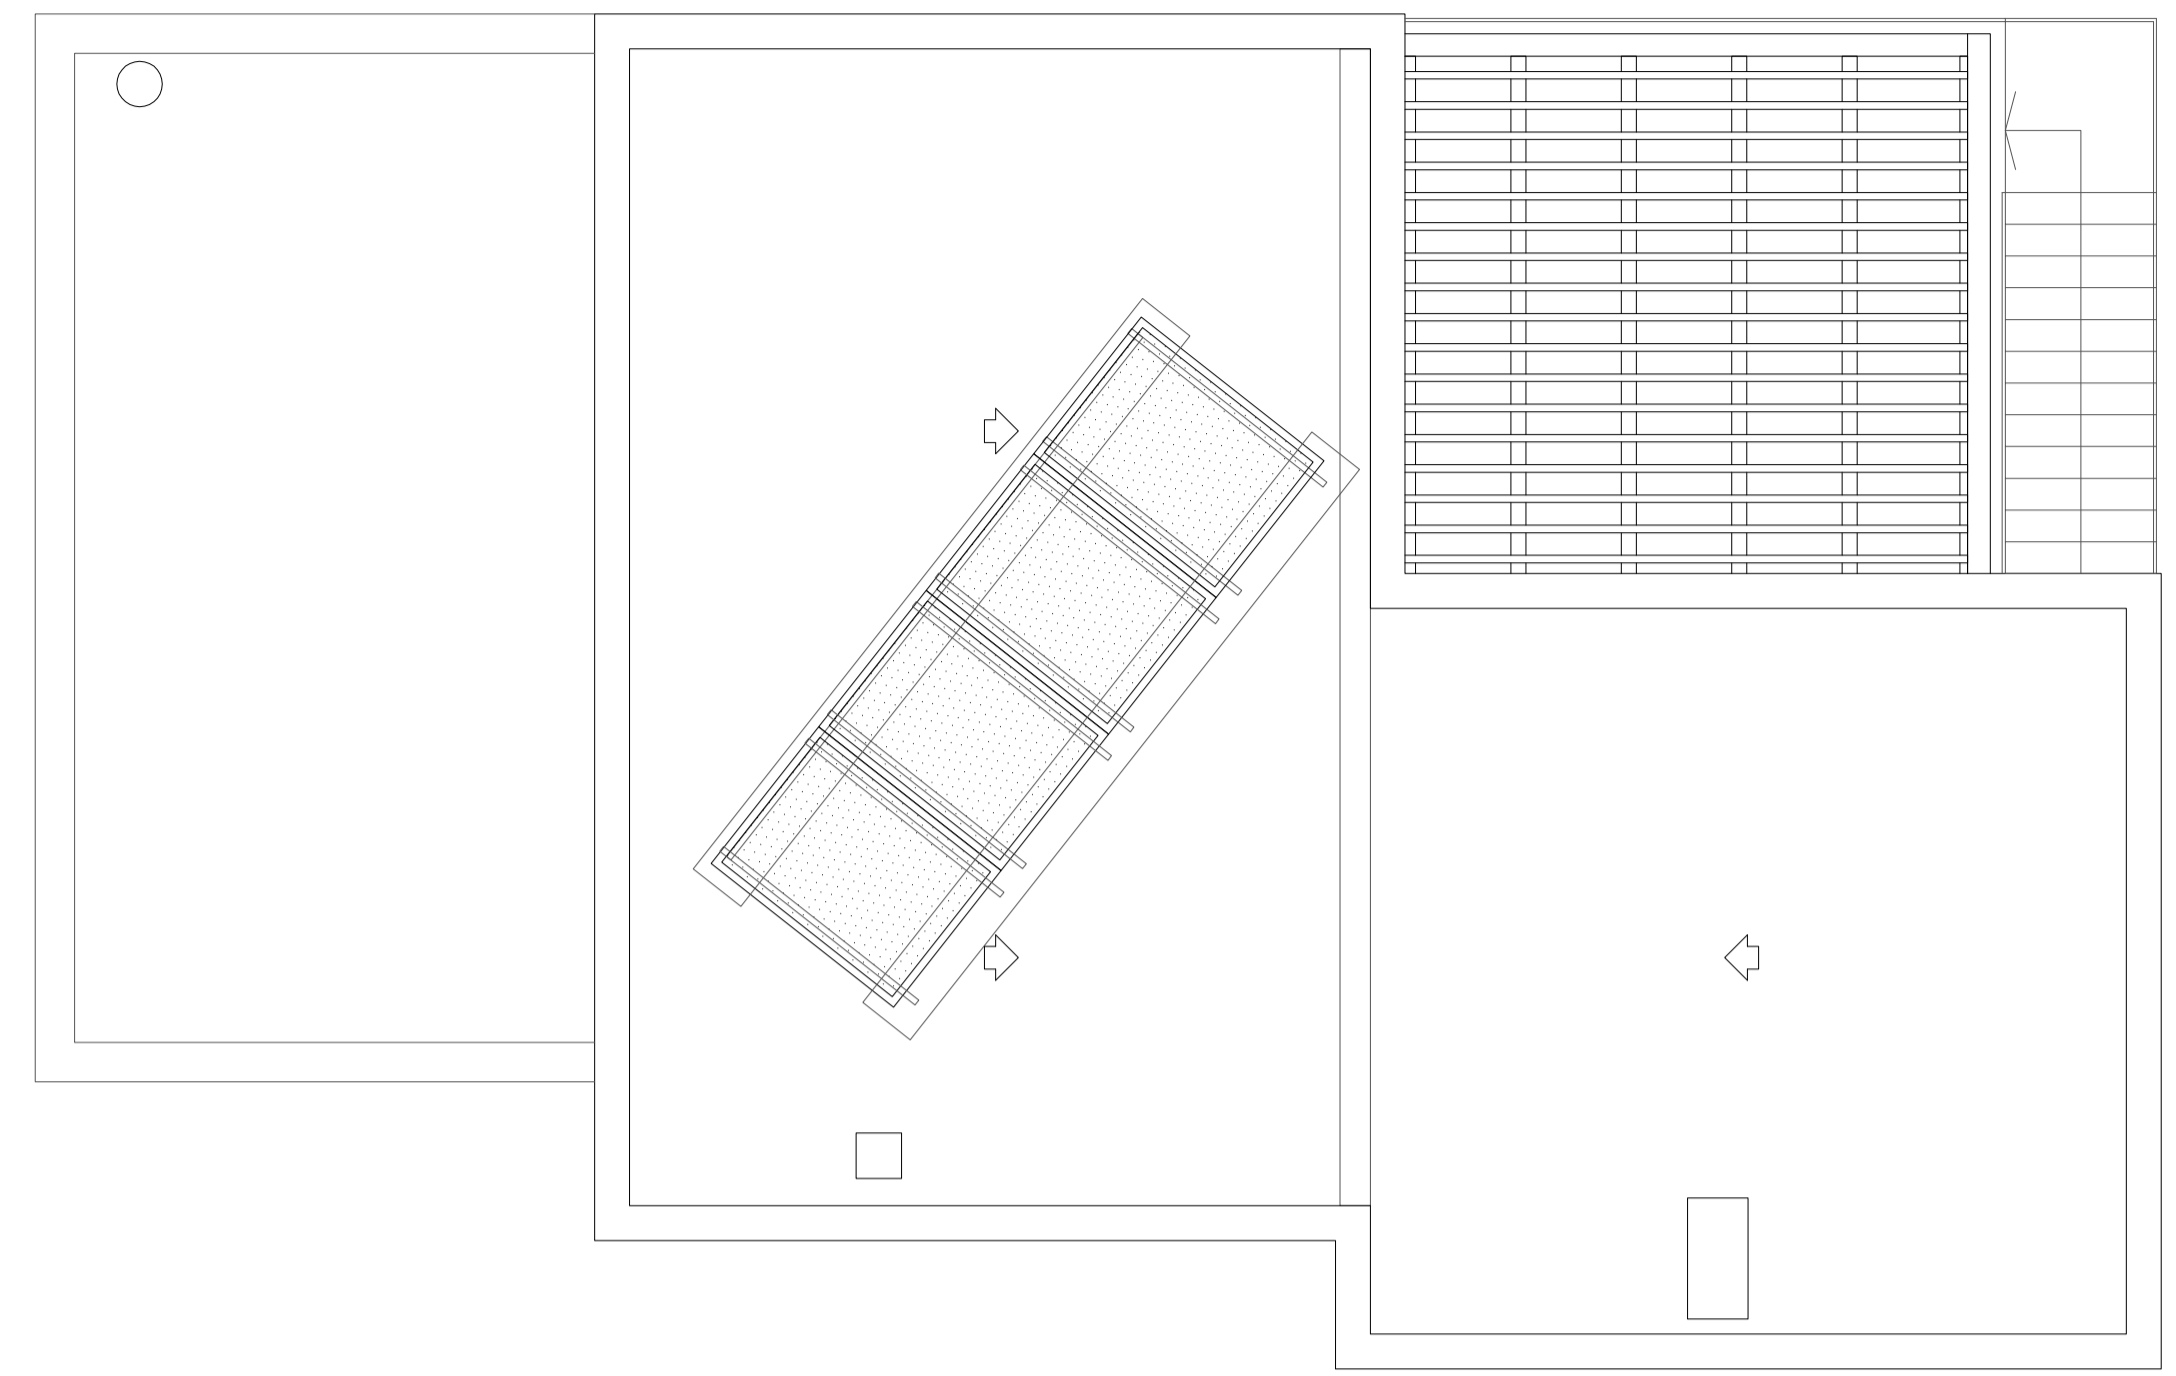

PLANTA BAIXA

