





PLANTA BAIXA

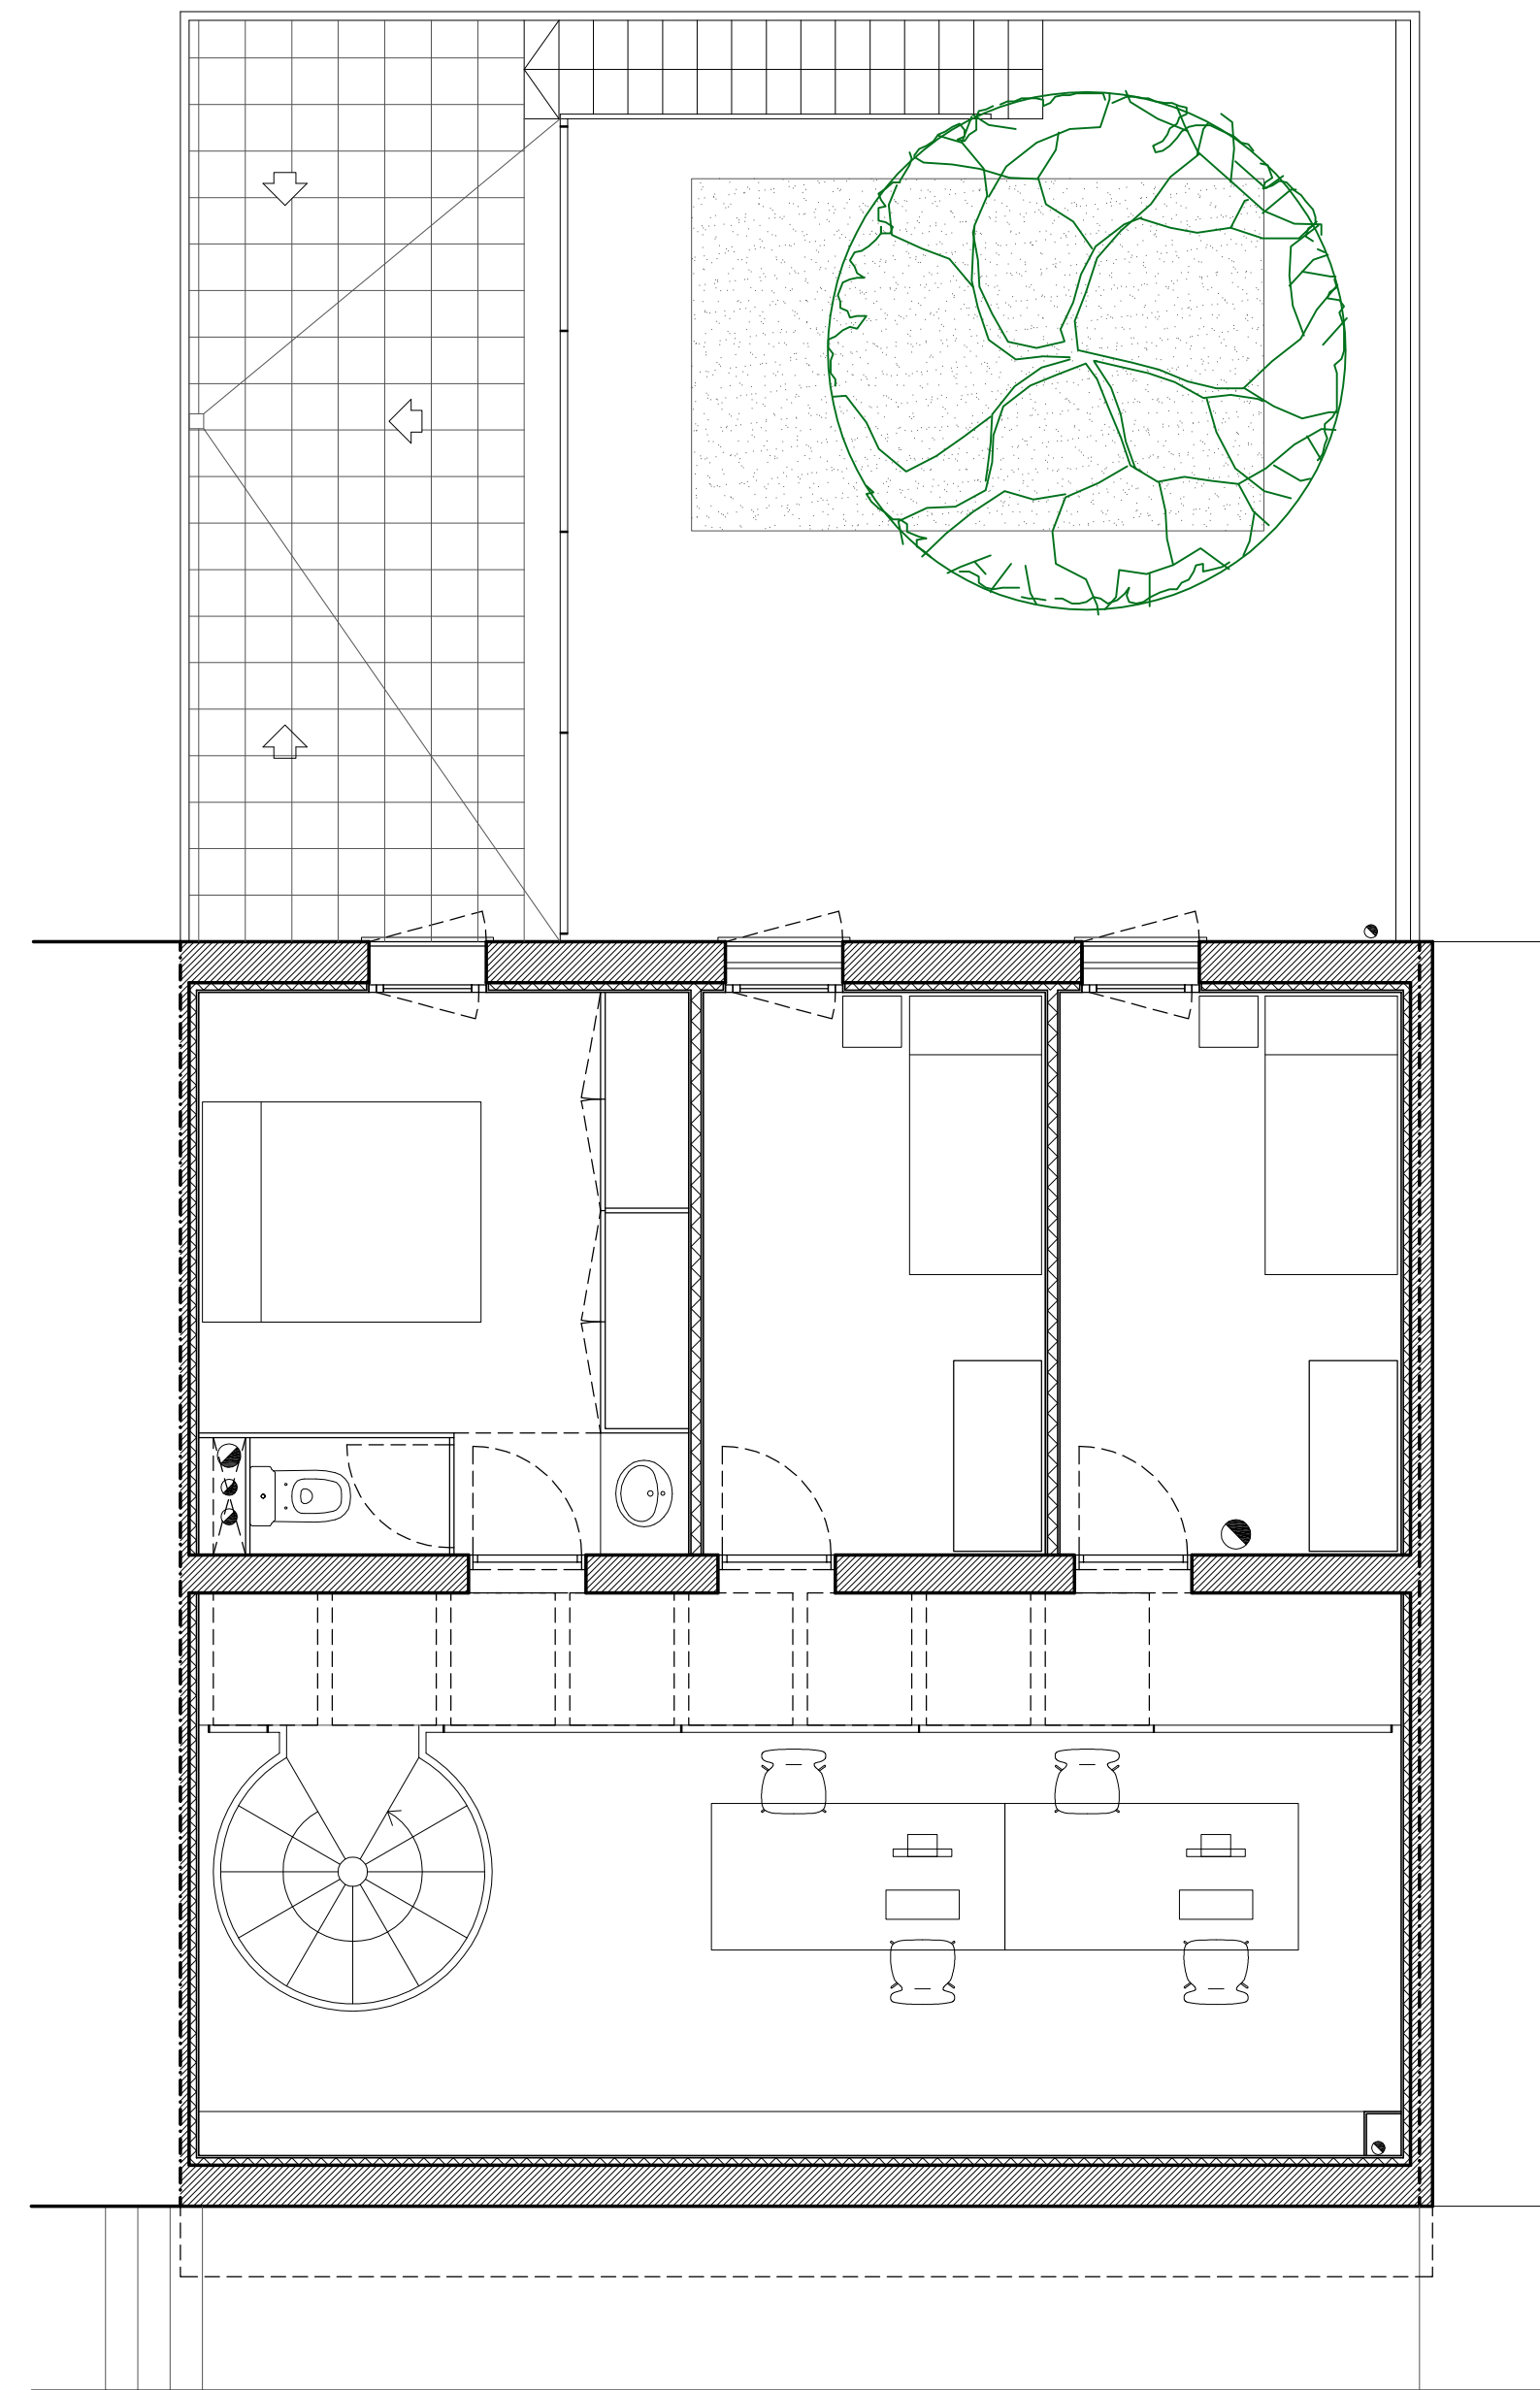

PLANTA PIS

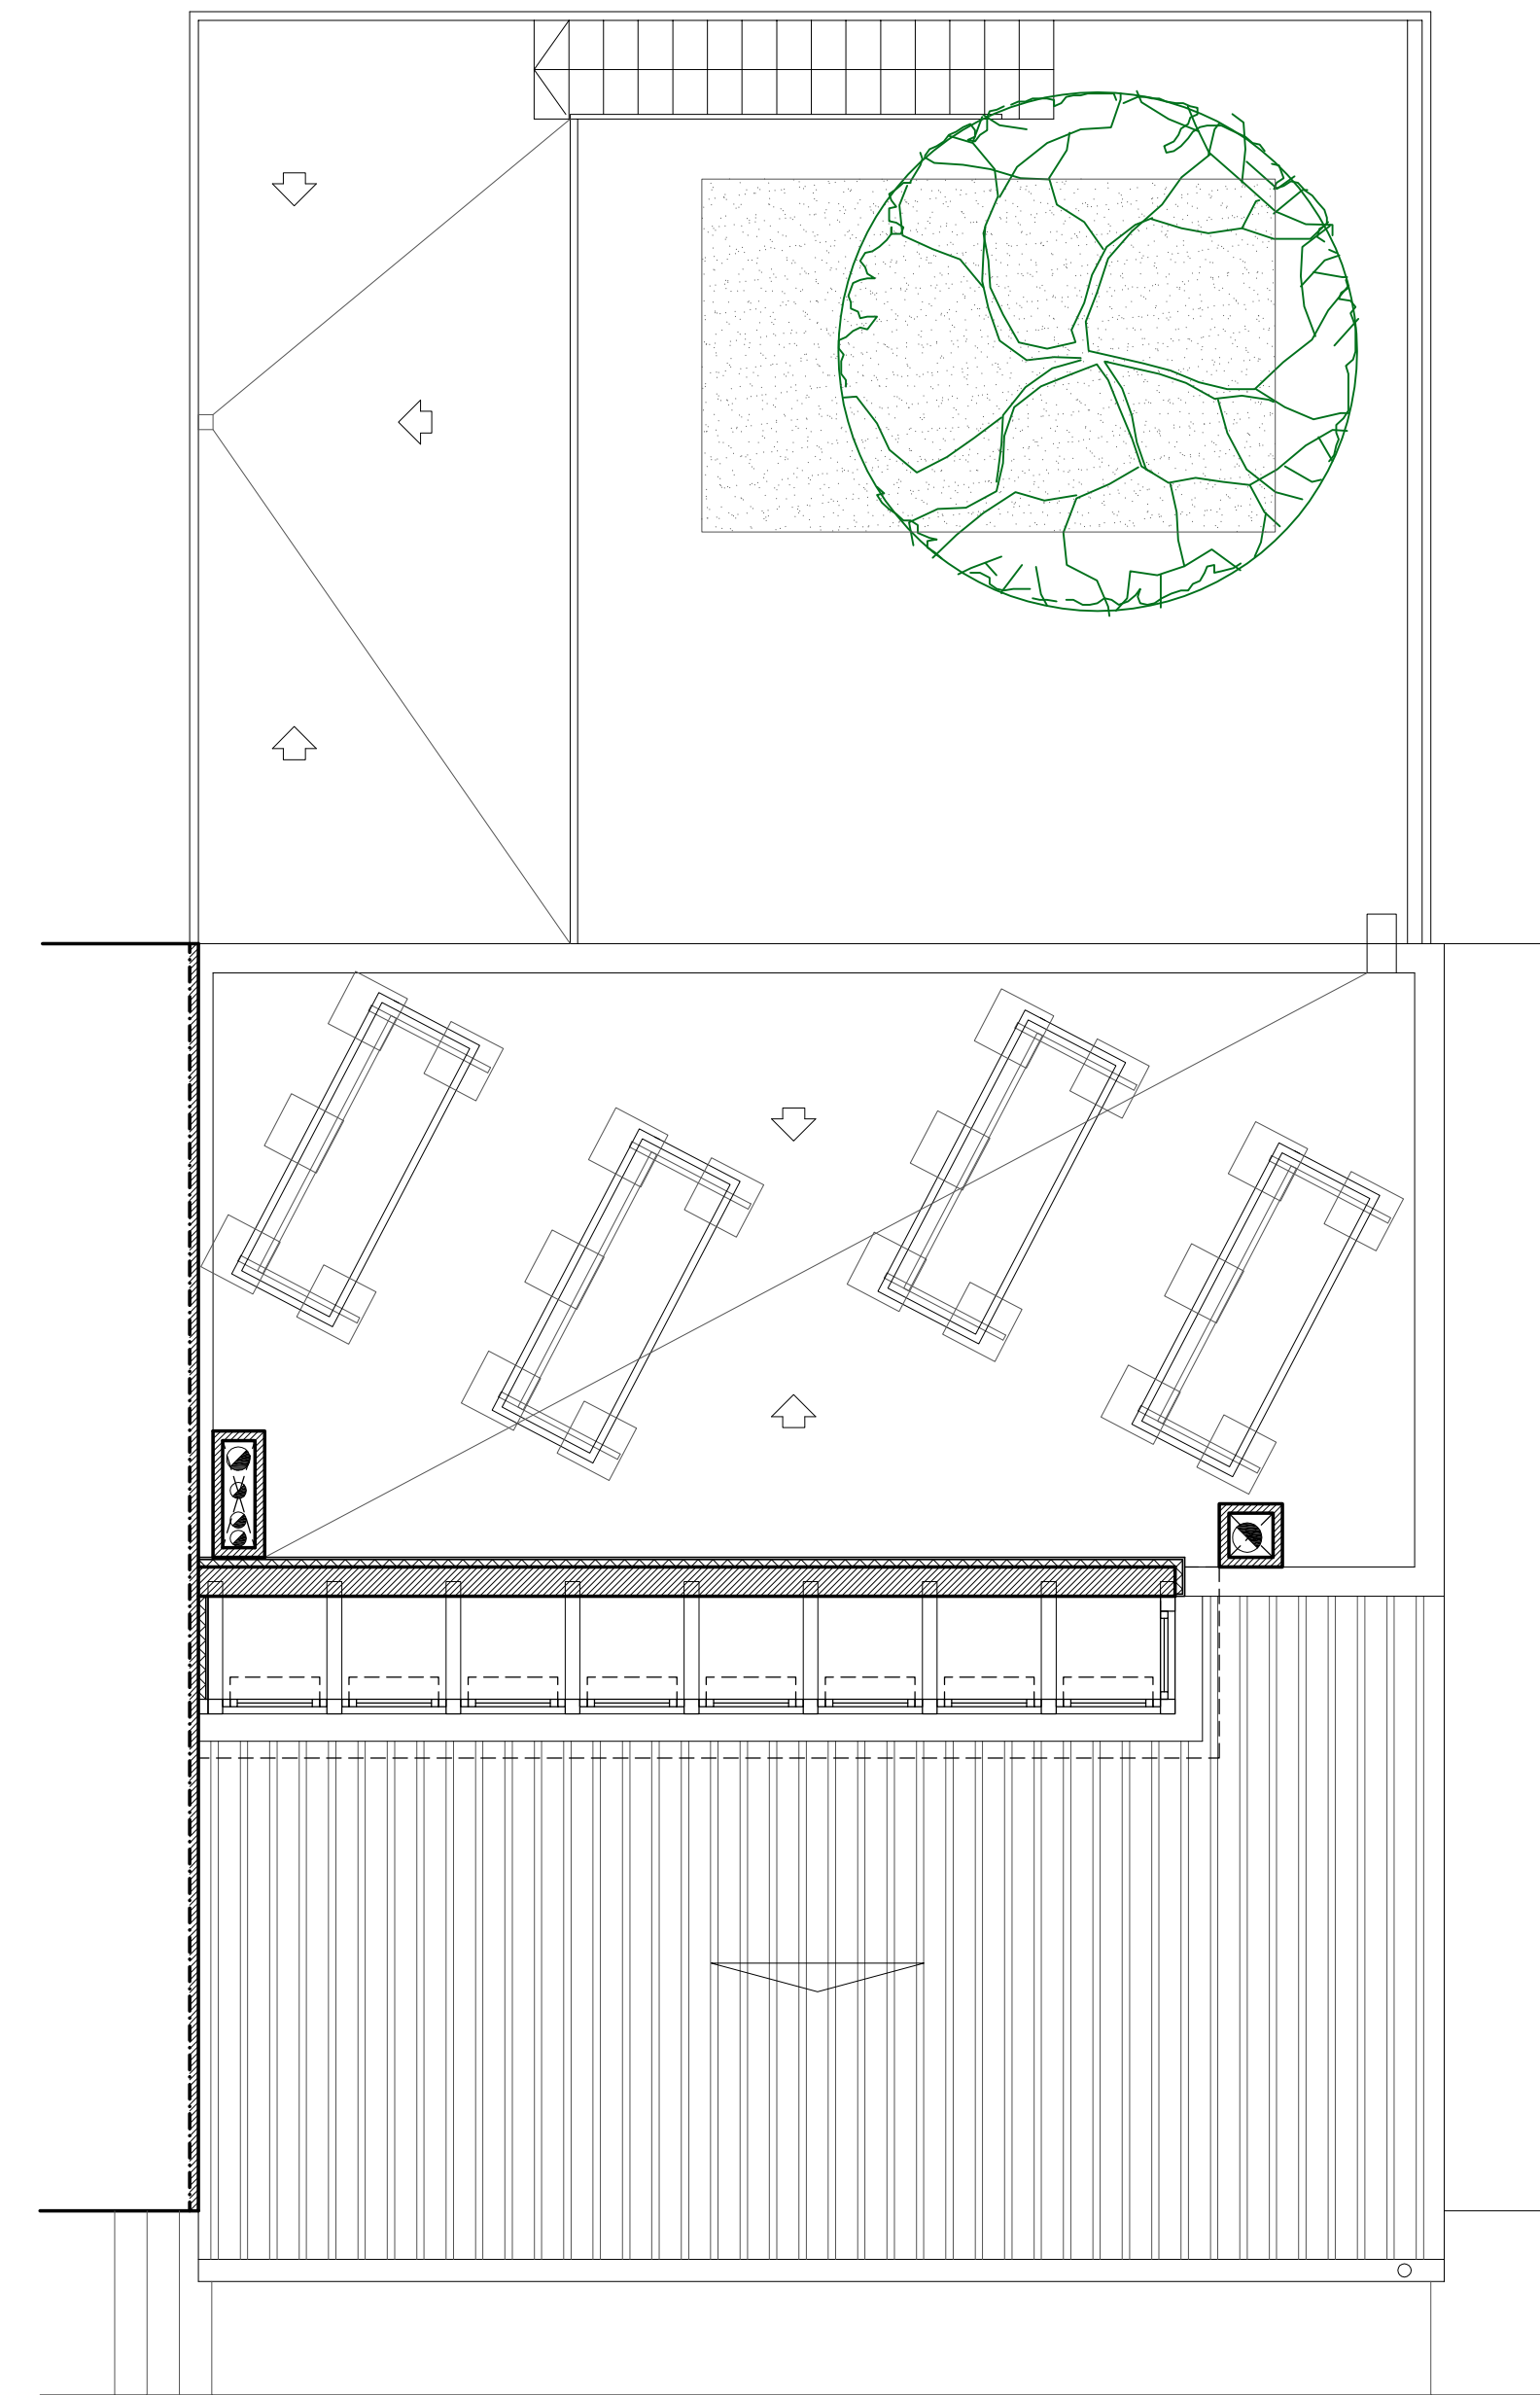

PLANTA TERRAT

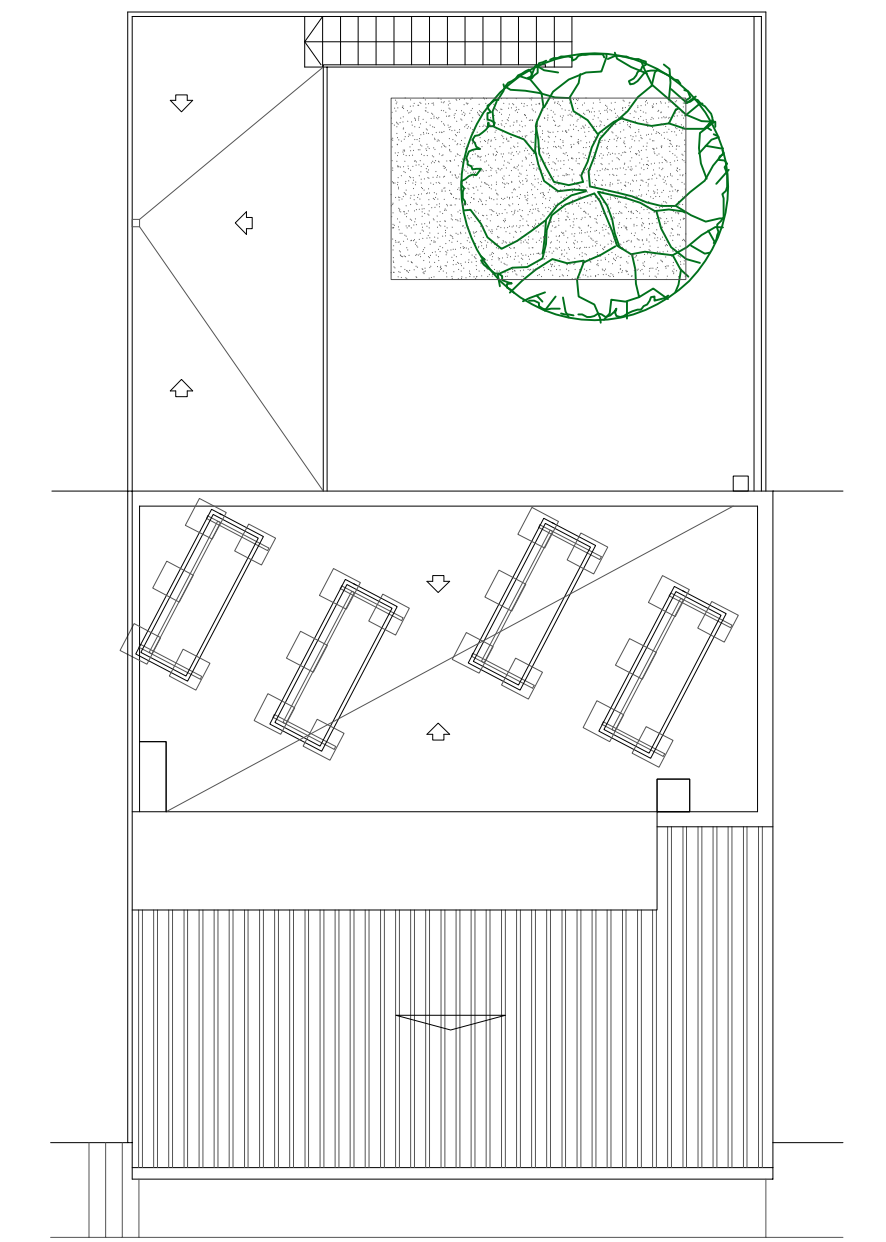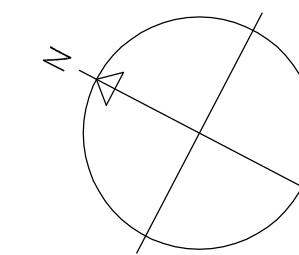

PLANTA COBERTES E. 1/100