

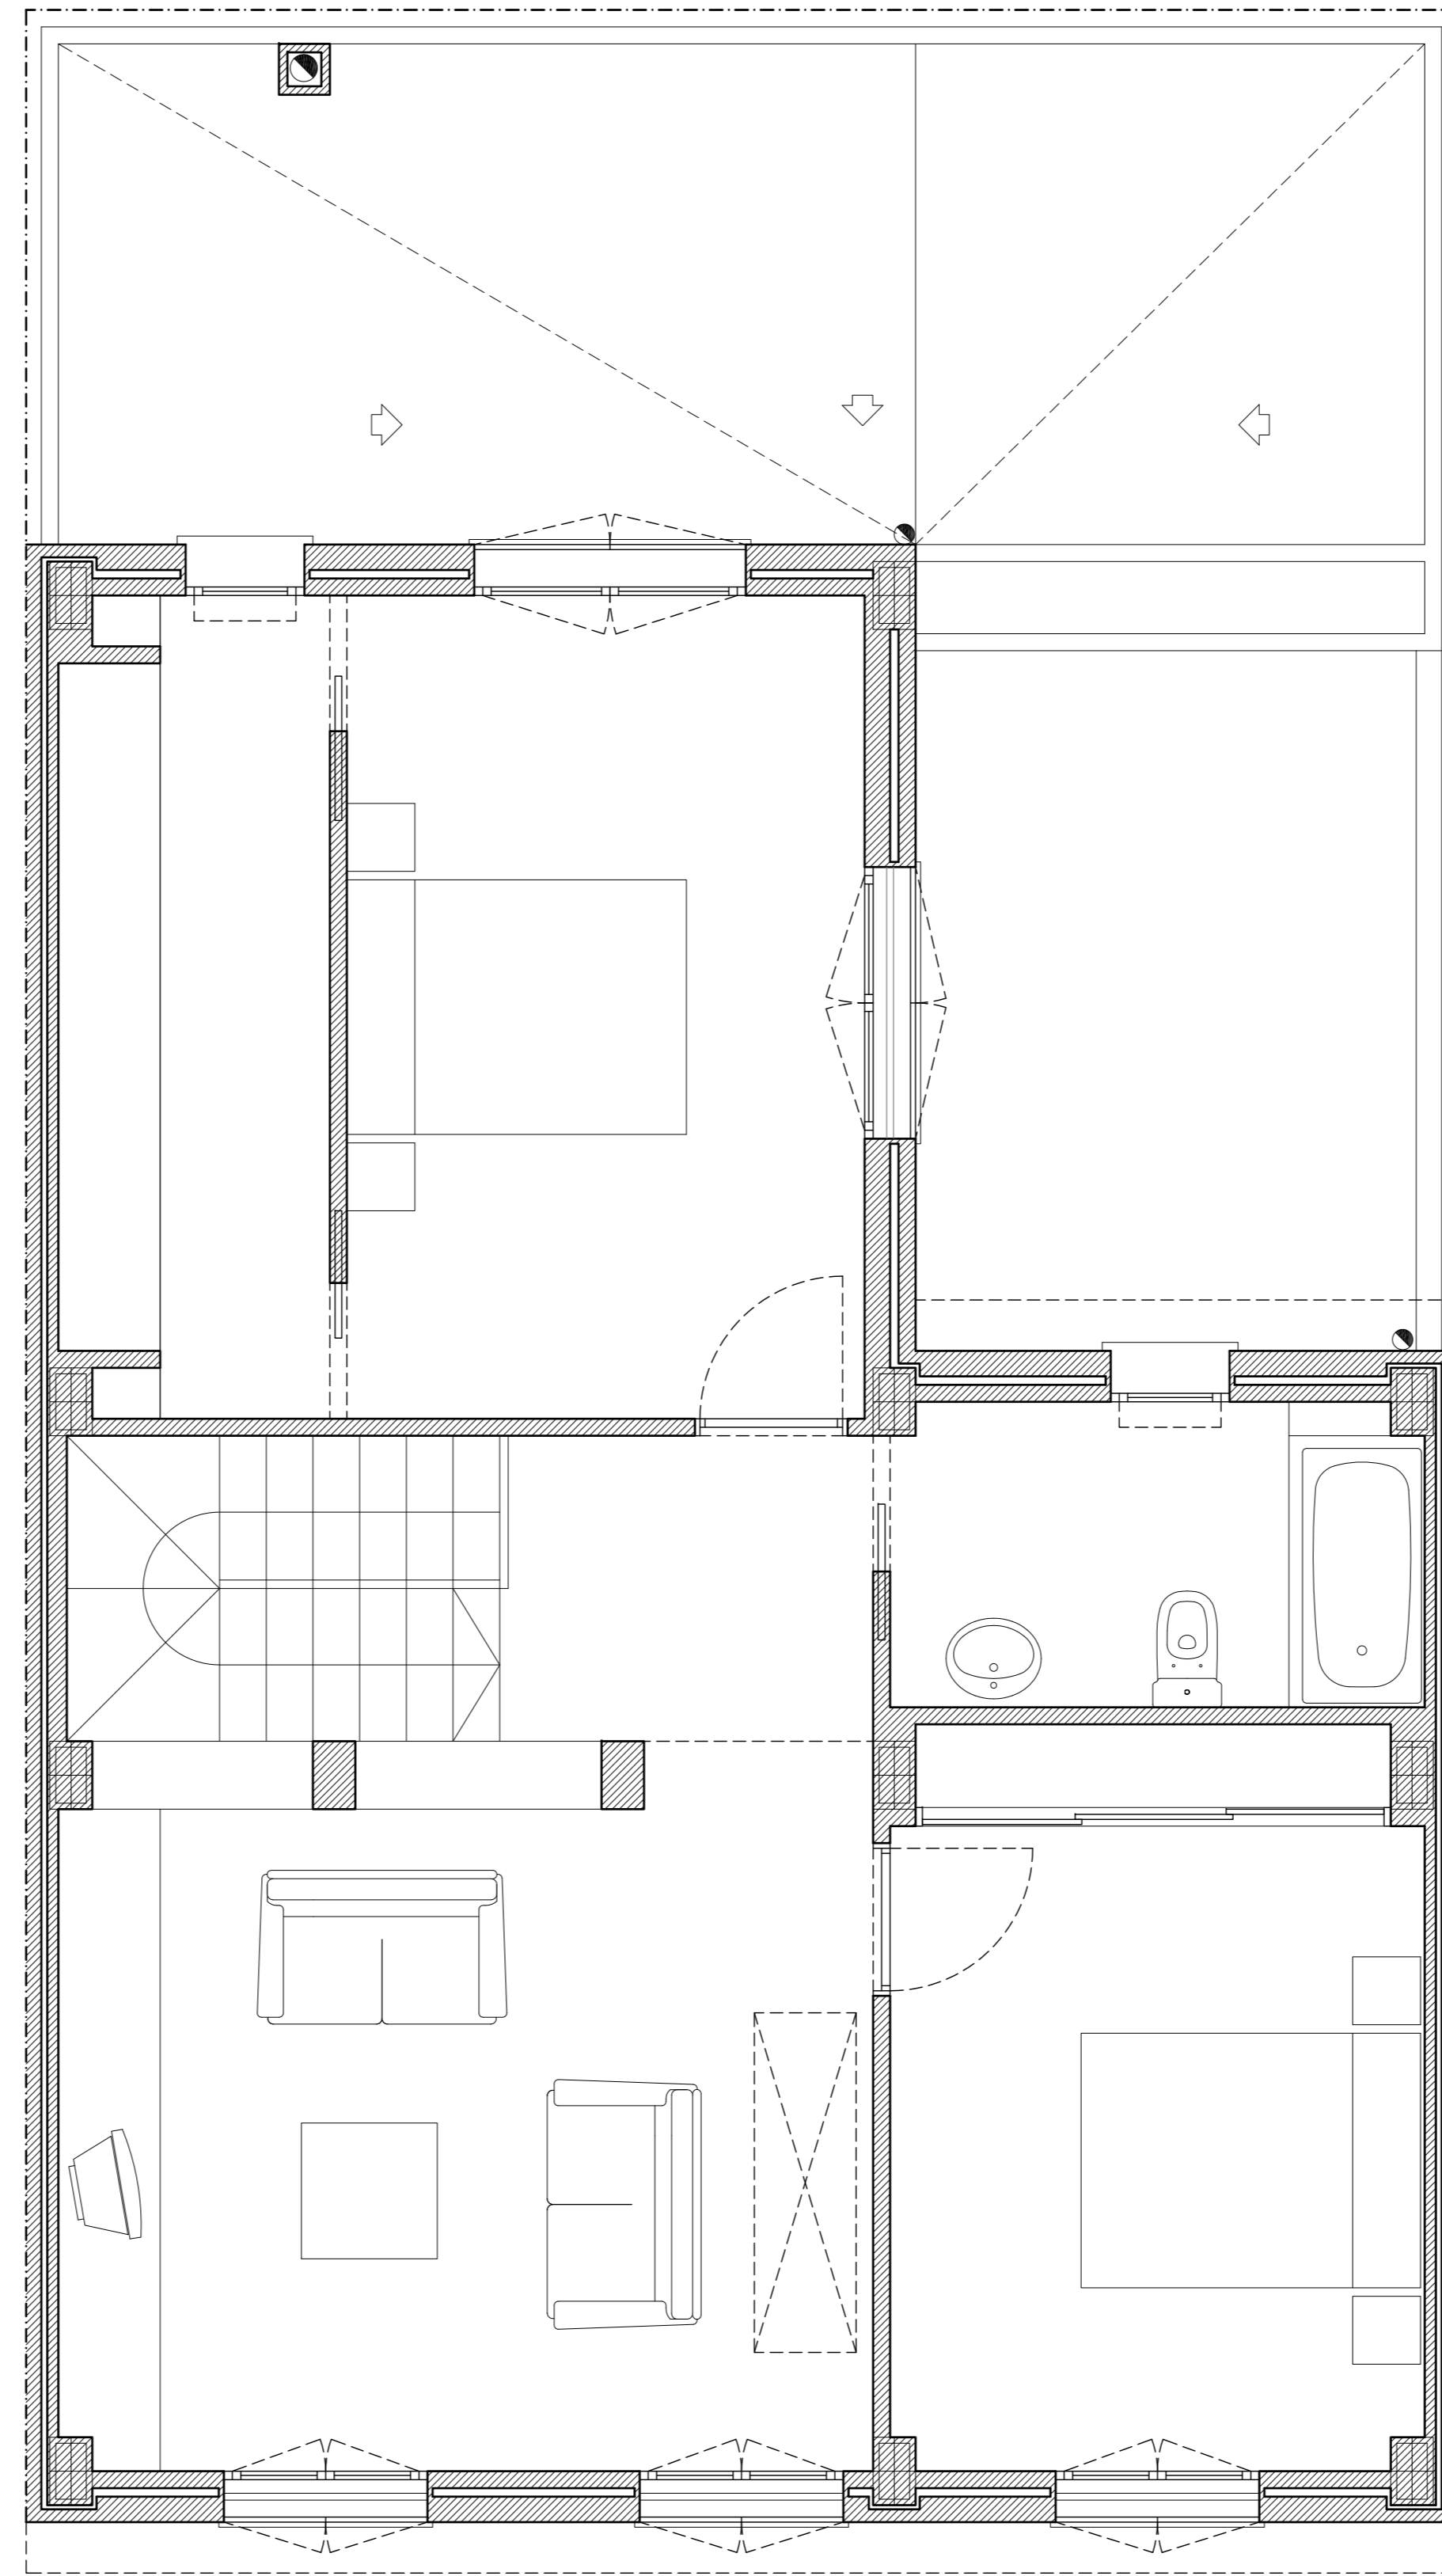


PLANTA BAIXA

C/ ROSARI N° 17

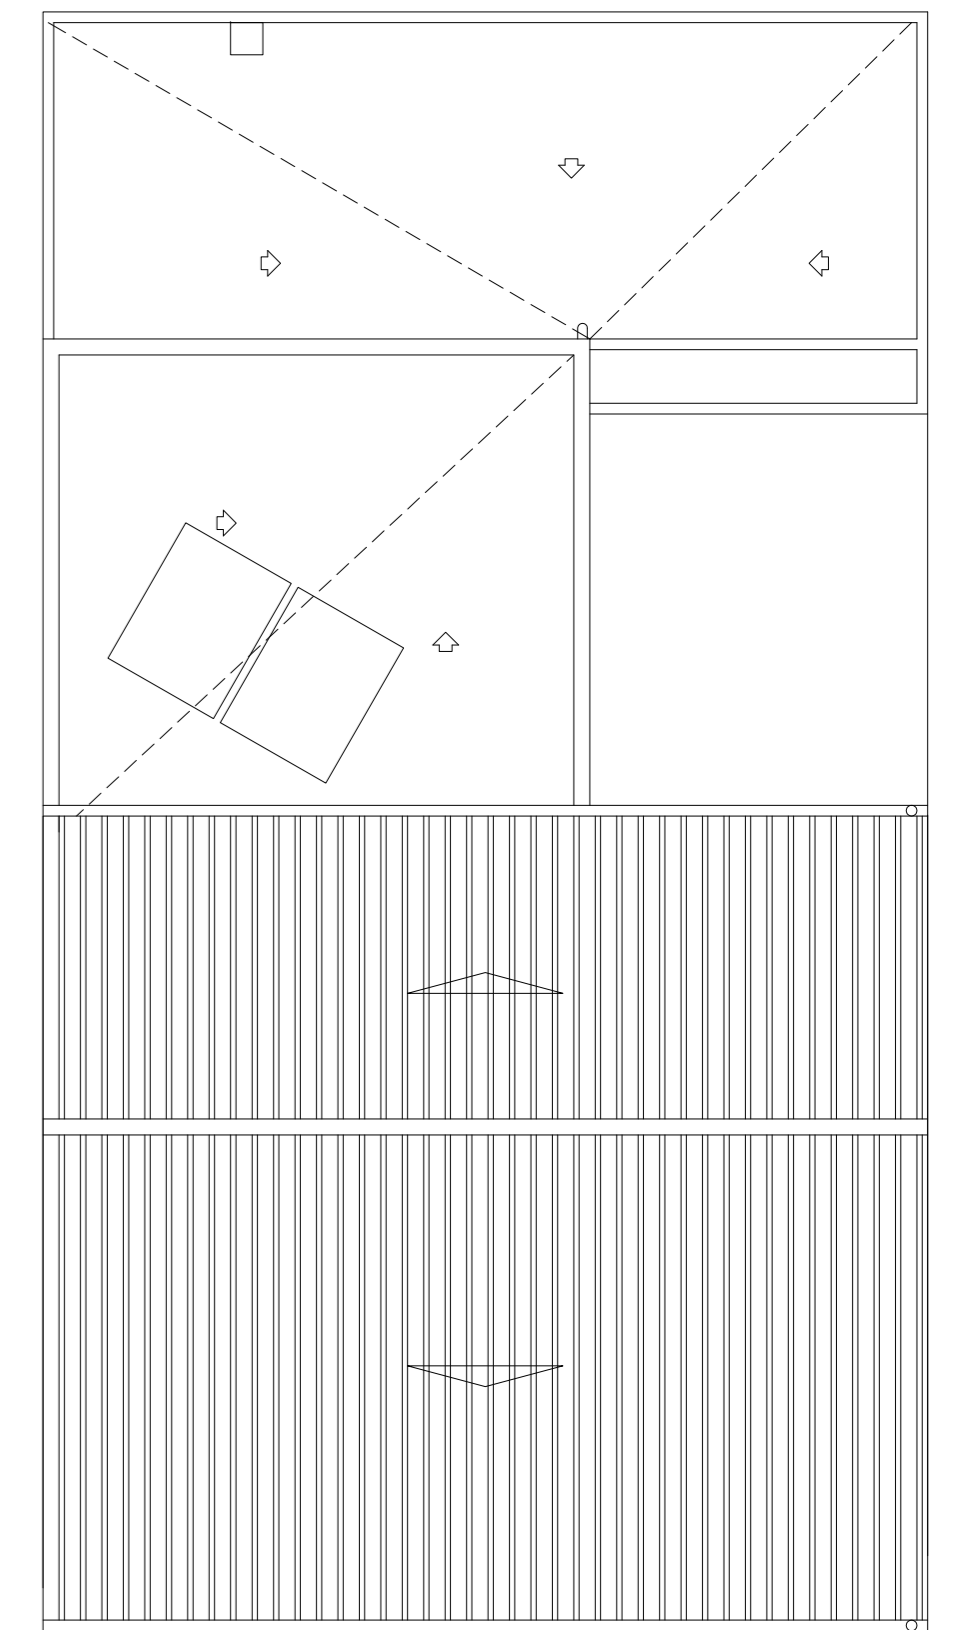

PLANTA PRIMERA

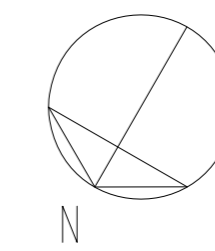

PLANTA COBERTES E:1/100