

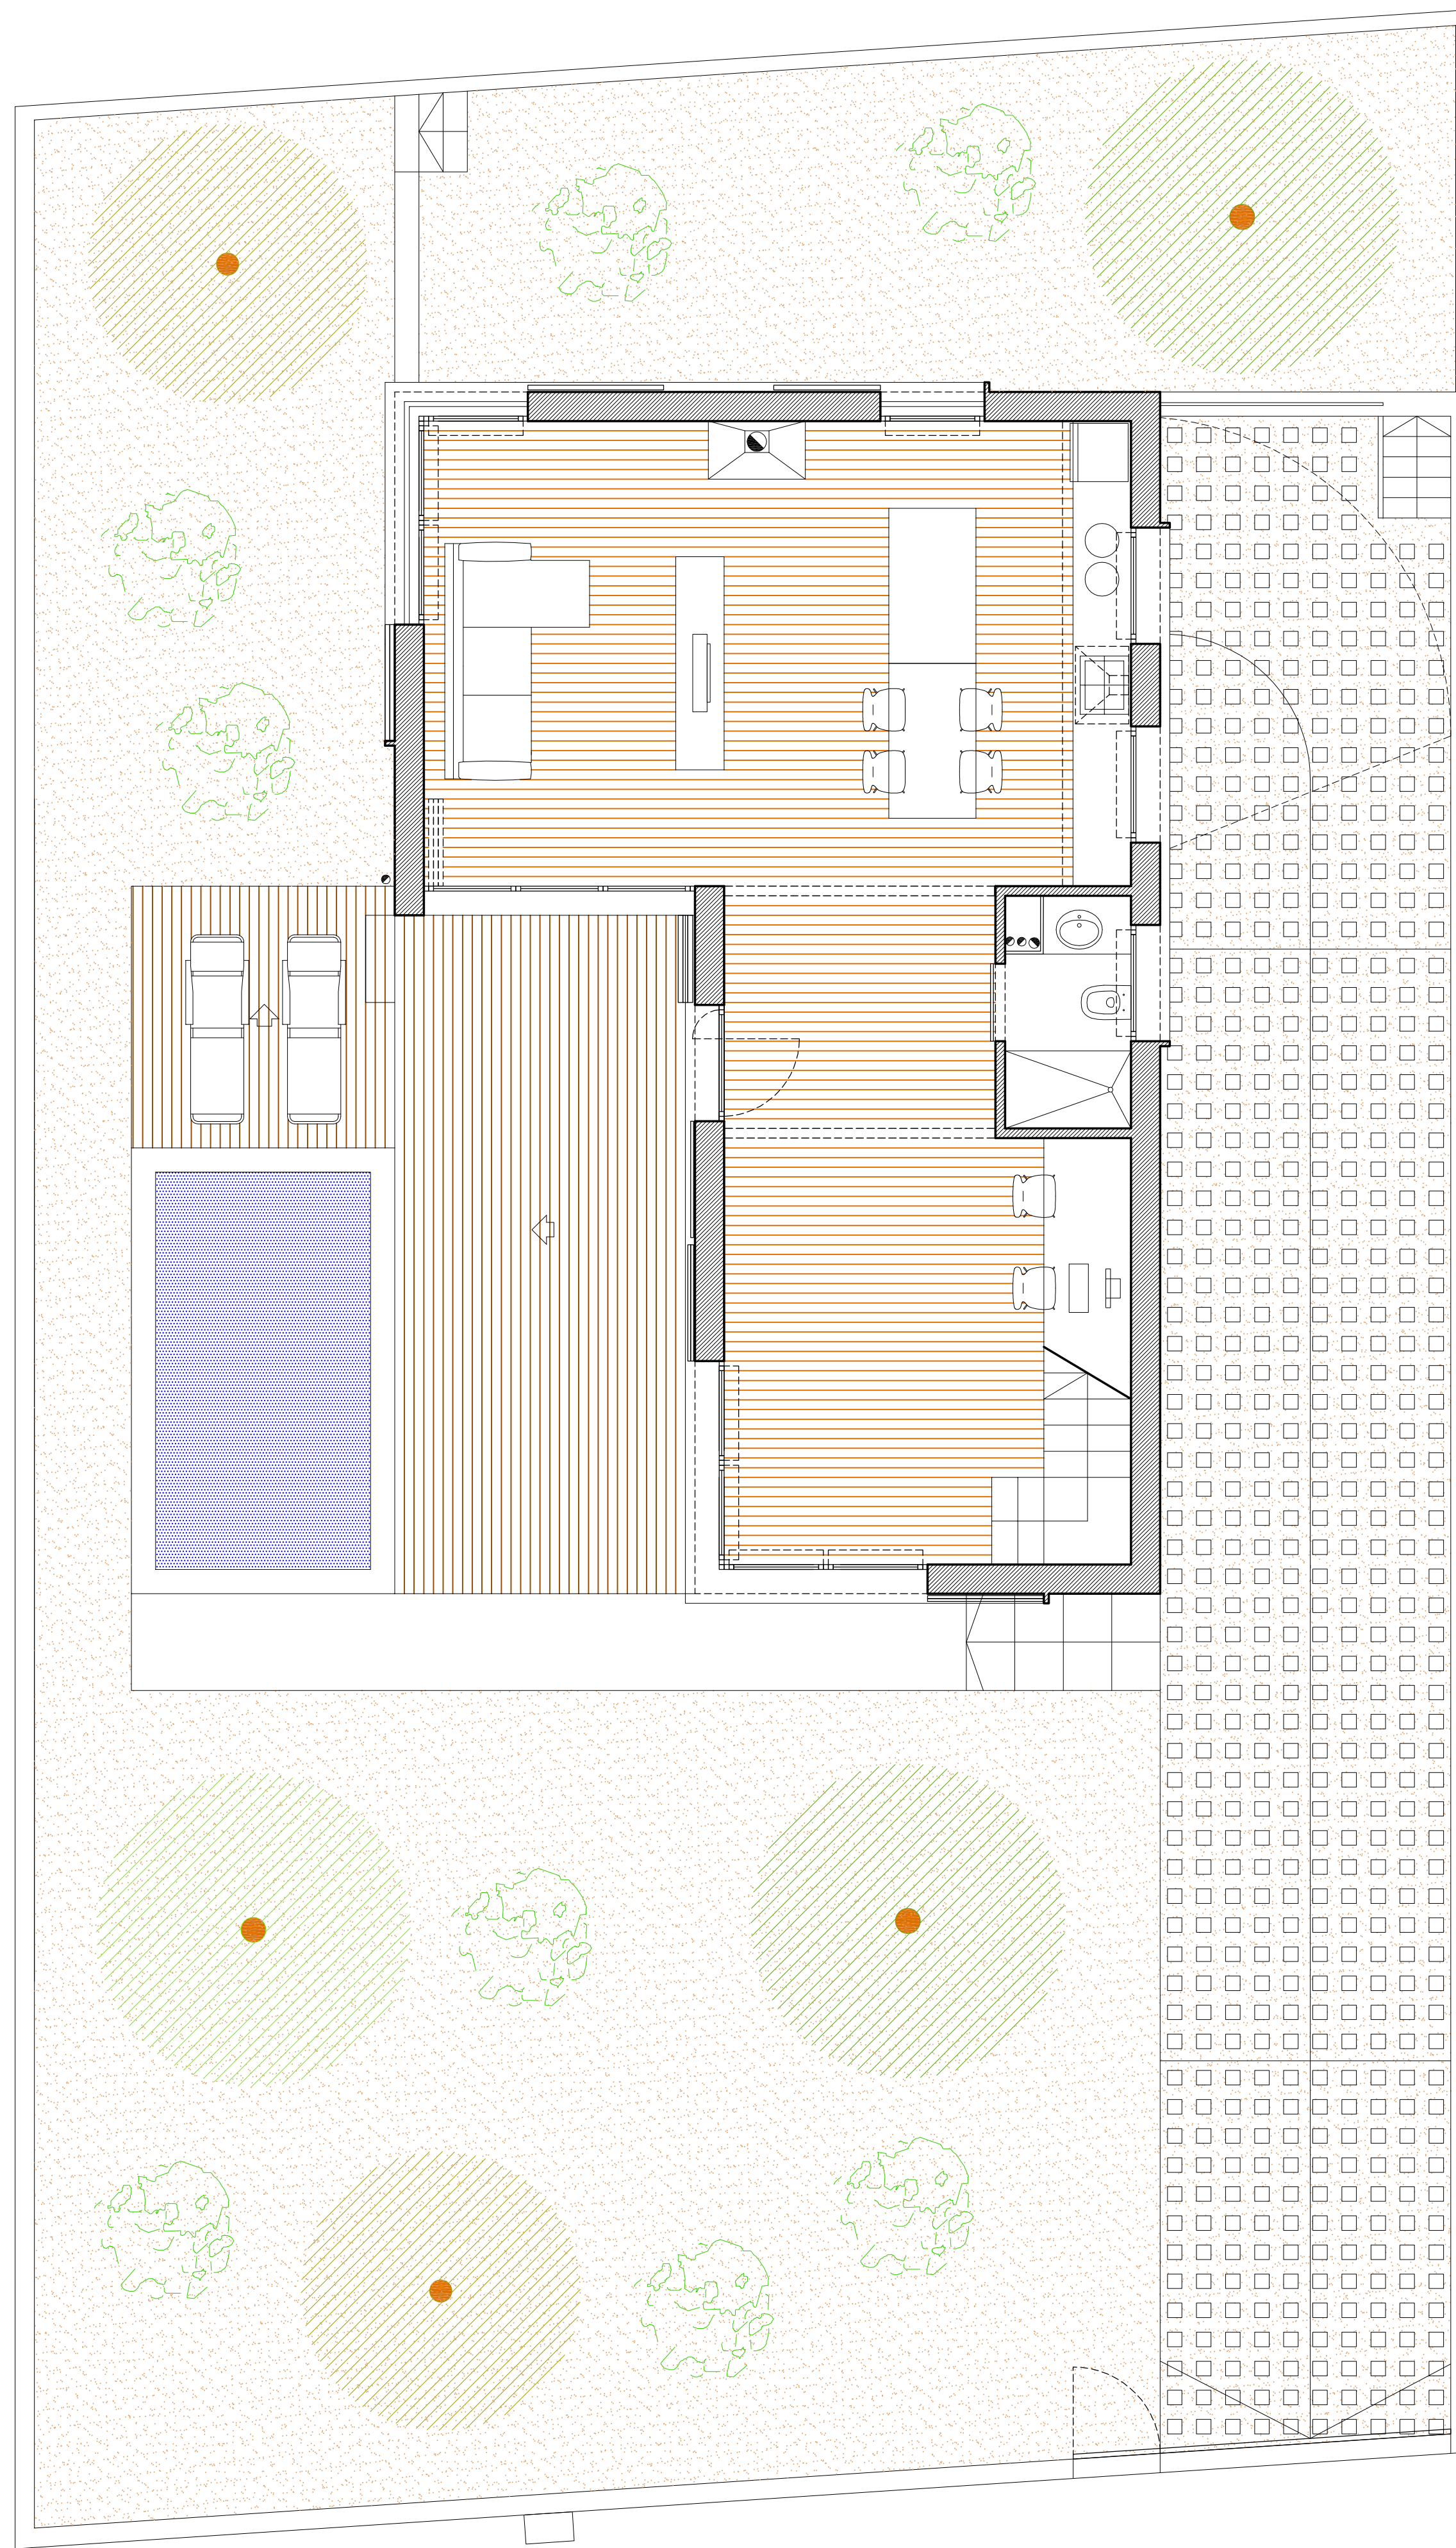



PLANTA SOTERRANI

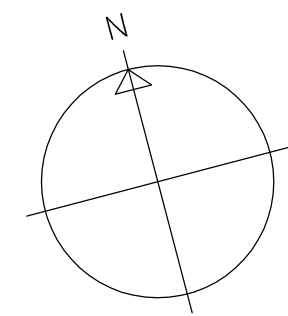

PLANTA BAIXA

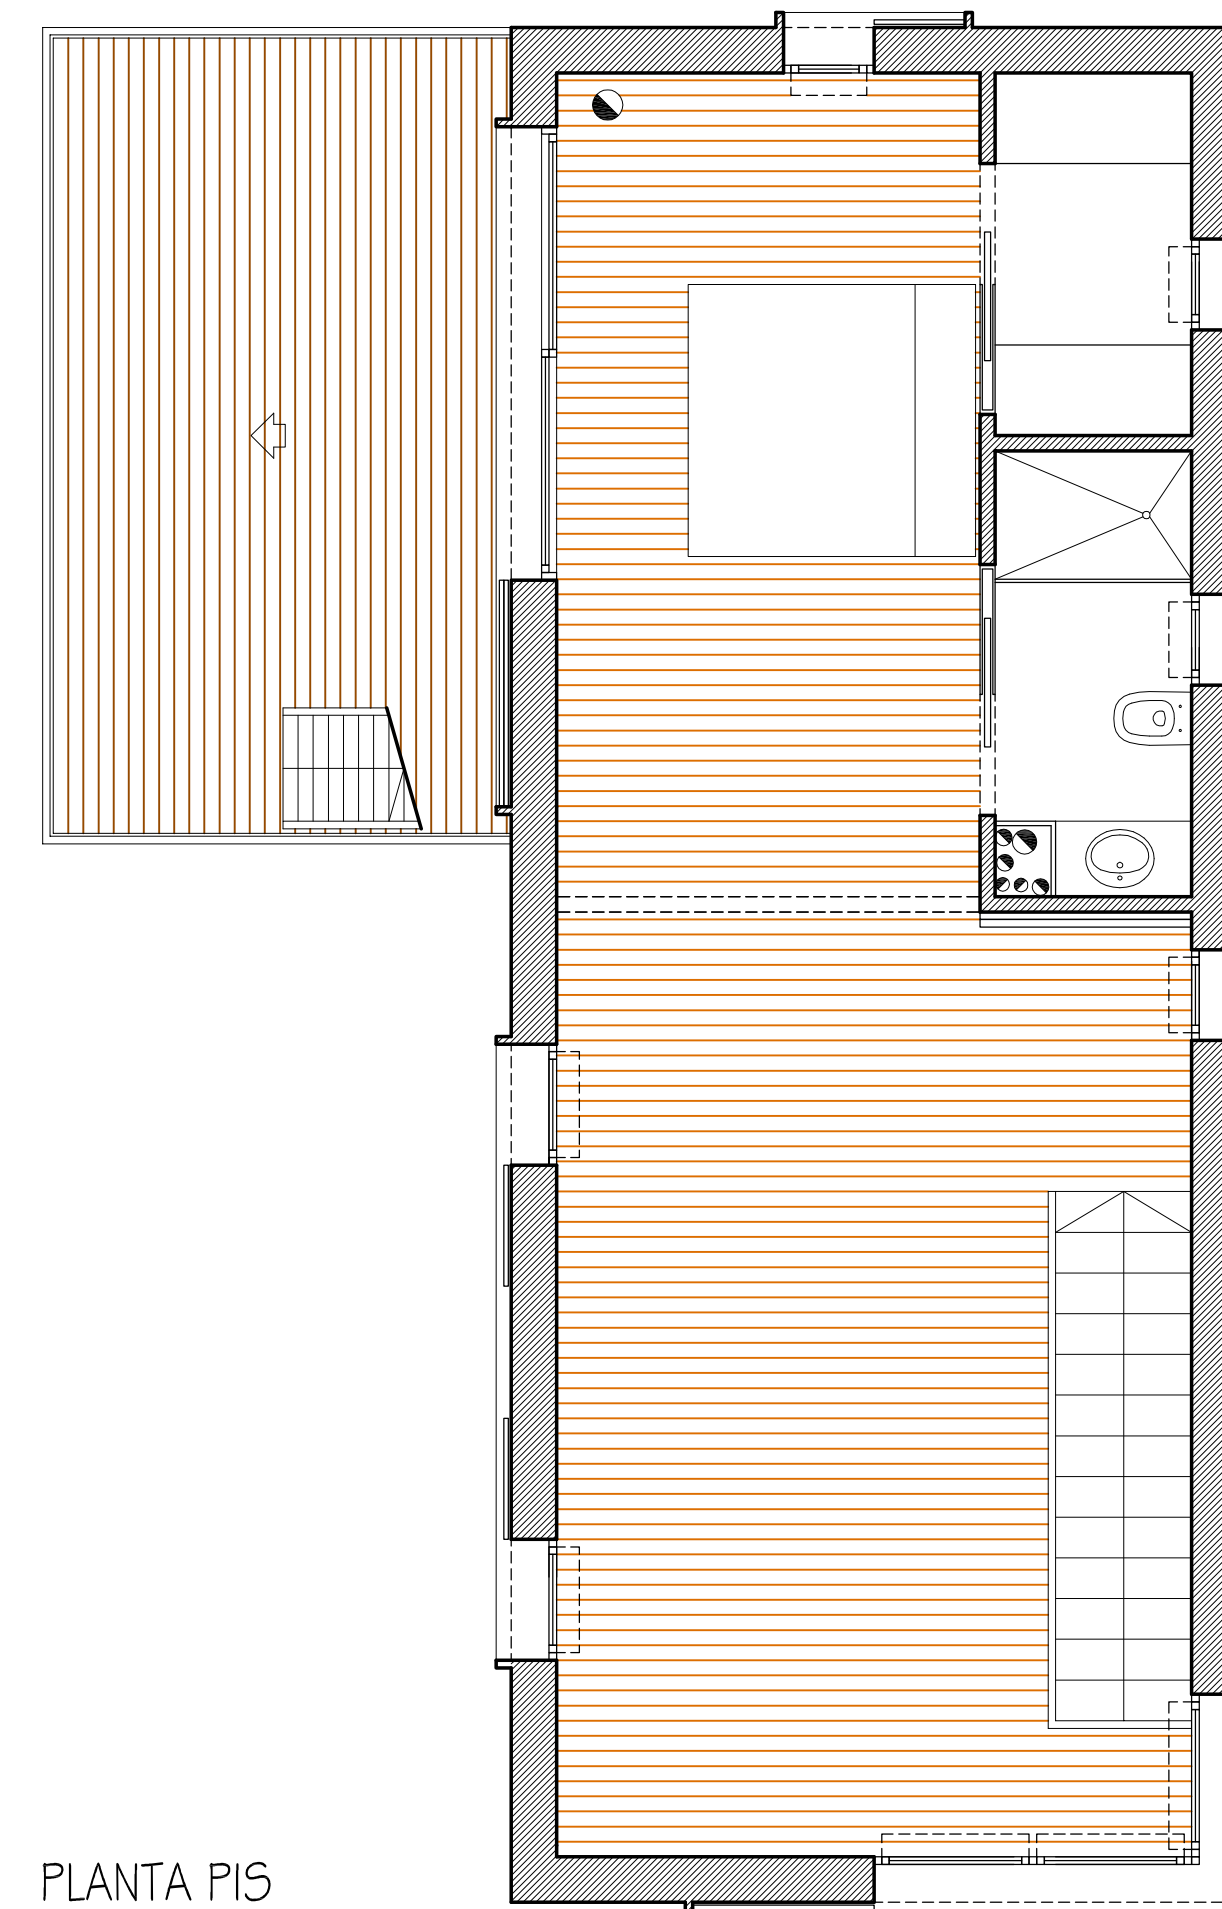

PLANTA PIS

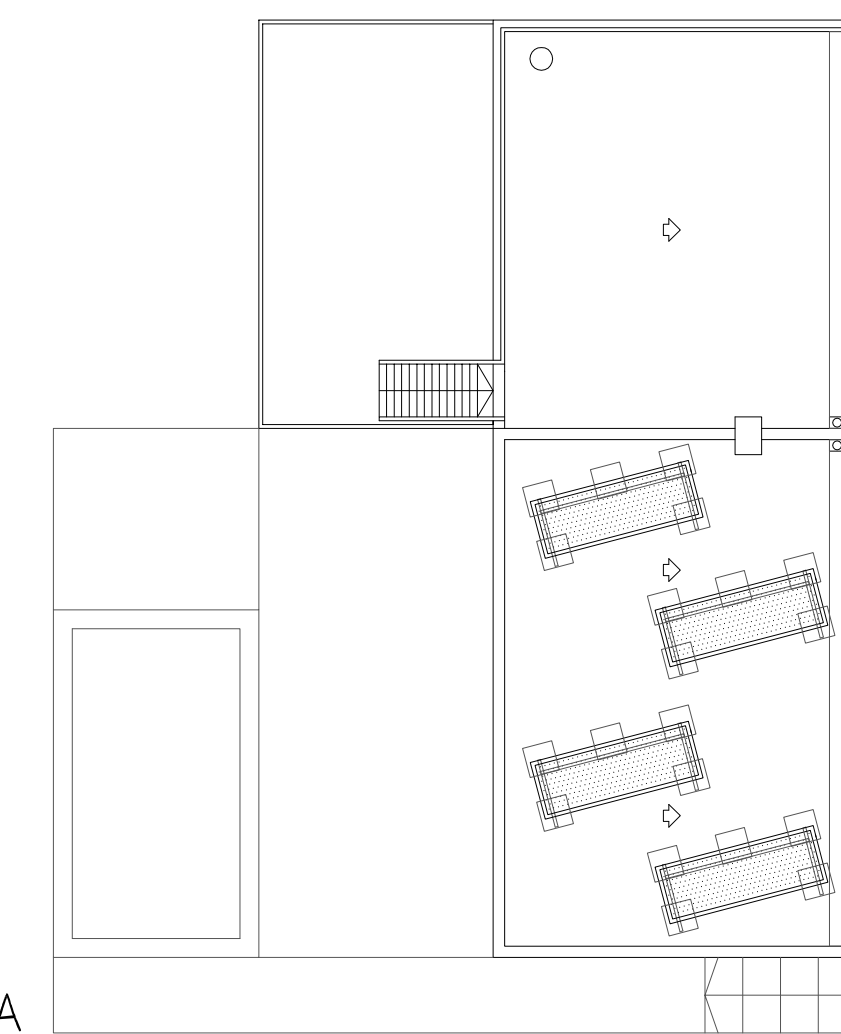

PLANTA COBERTA  
E. 1/100