


PLANTA BAIXA VIVENDA



PLANTA PIS VIVENDA

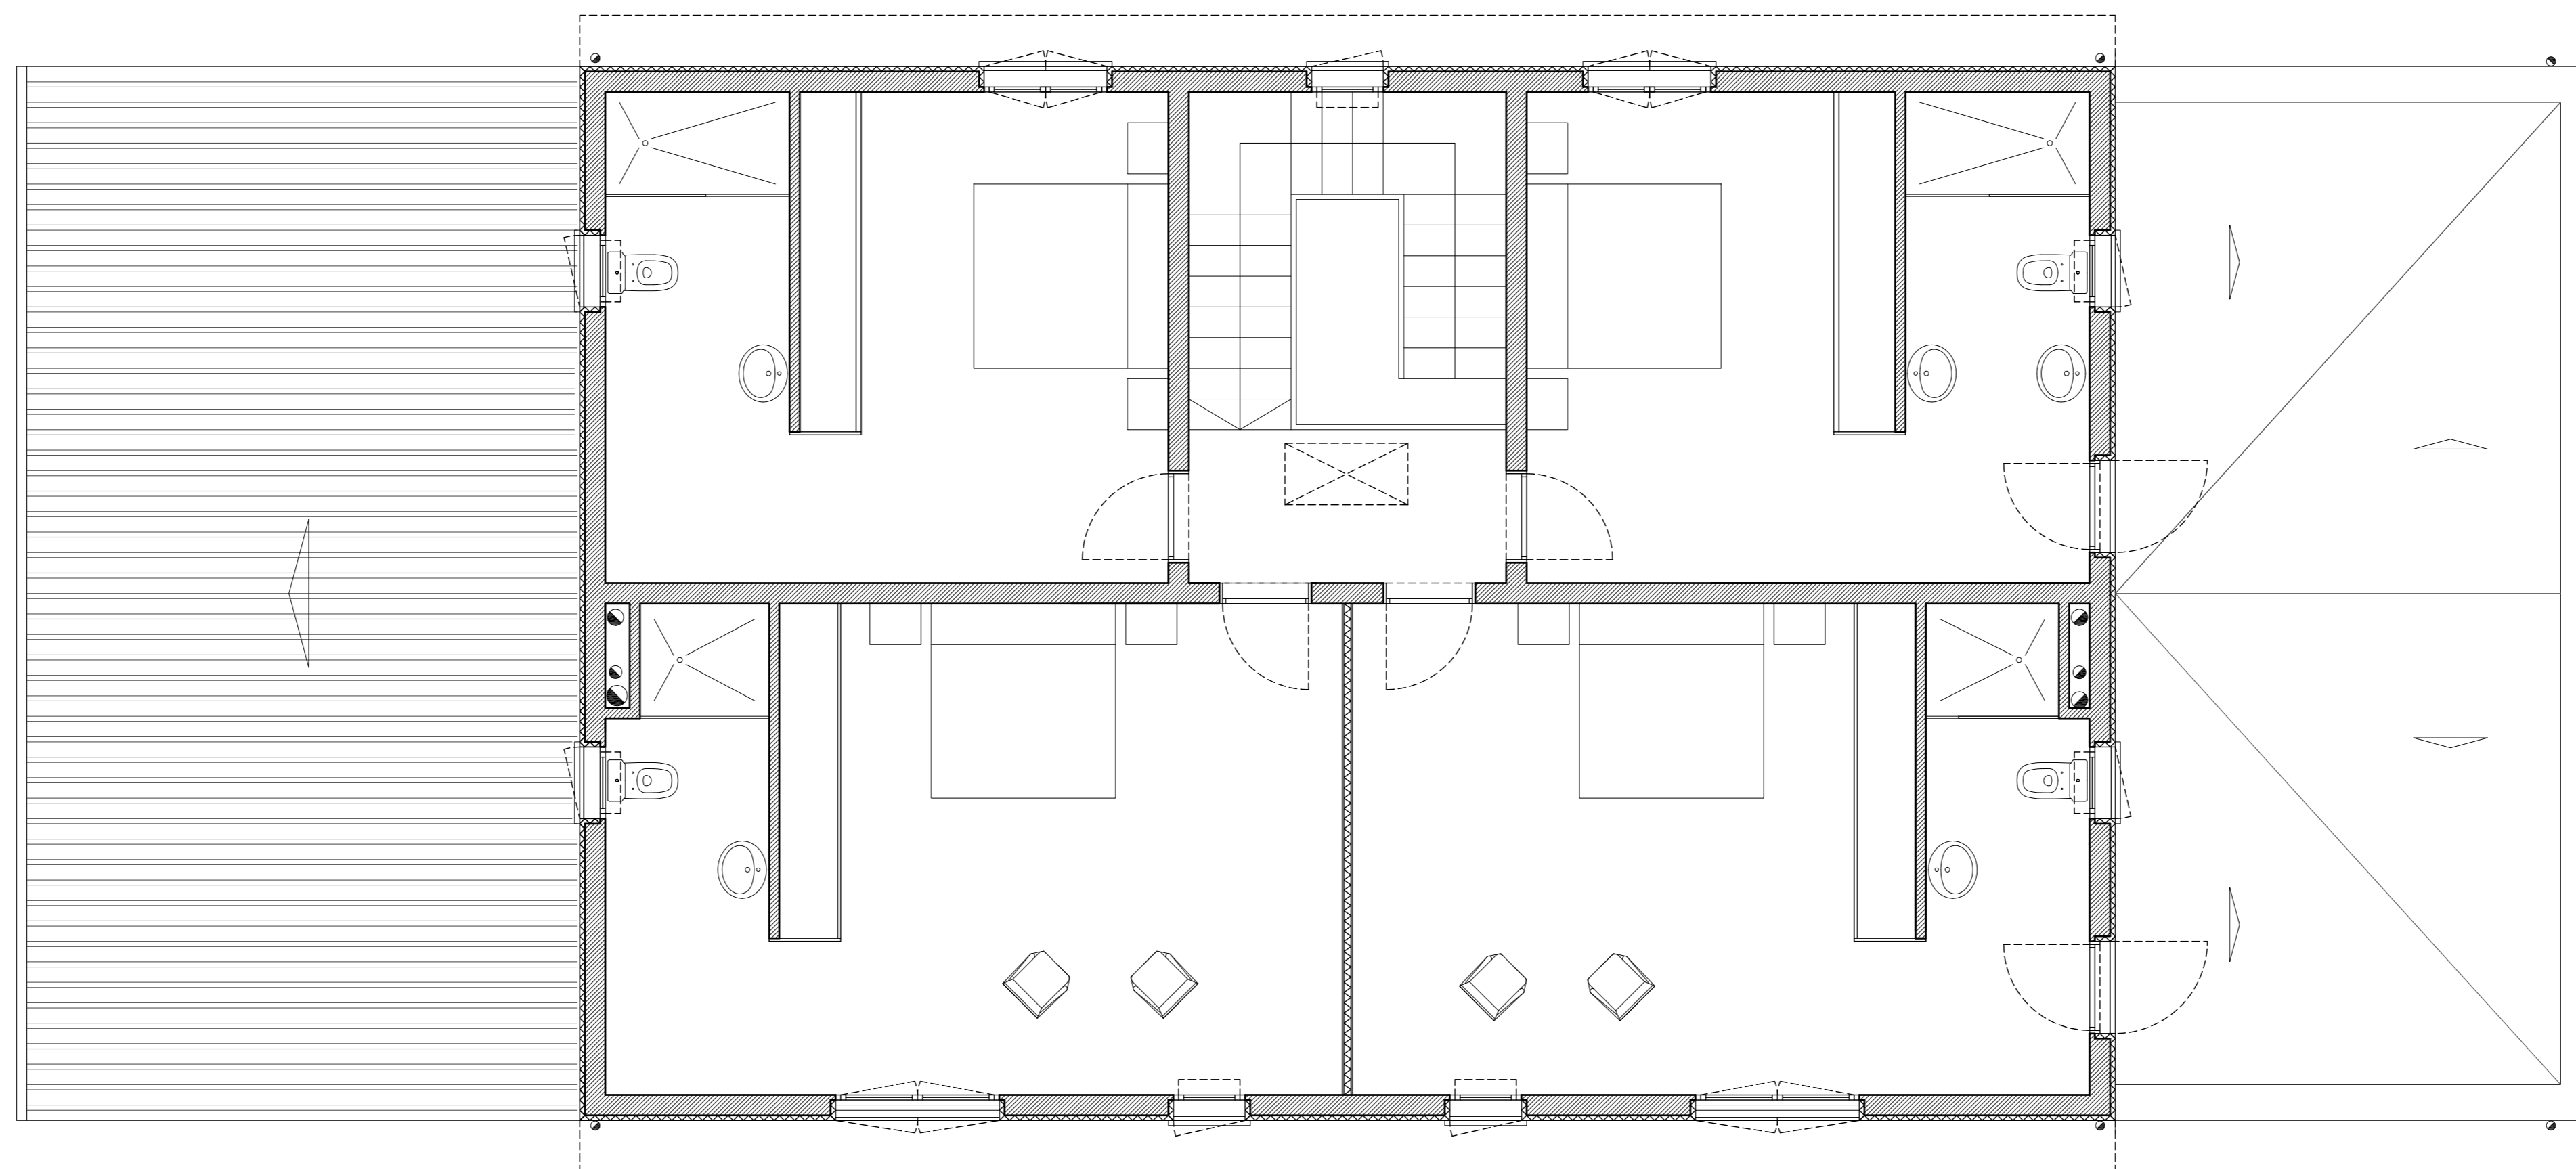