


PLANTA BAIXA

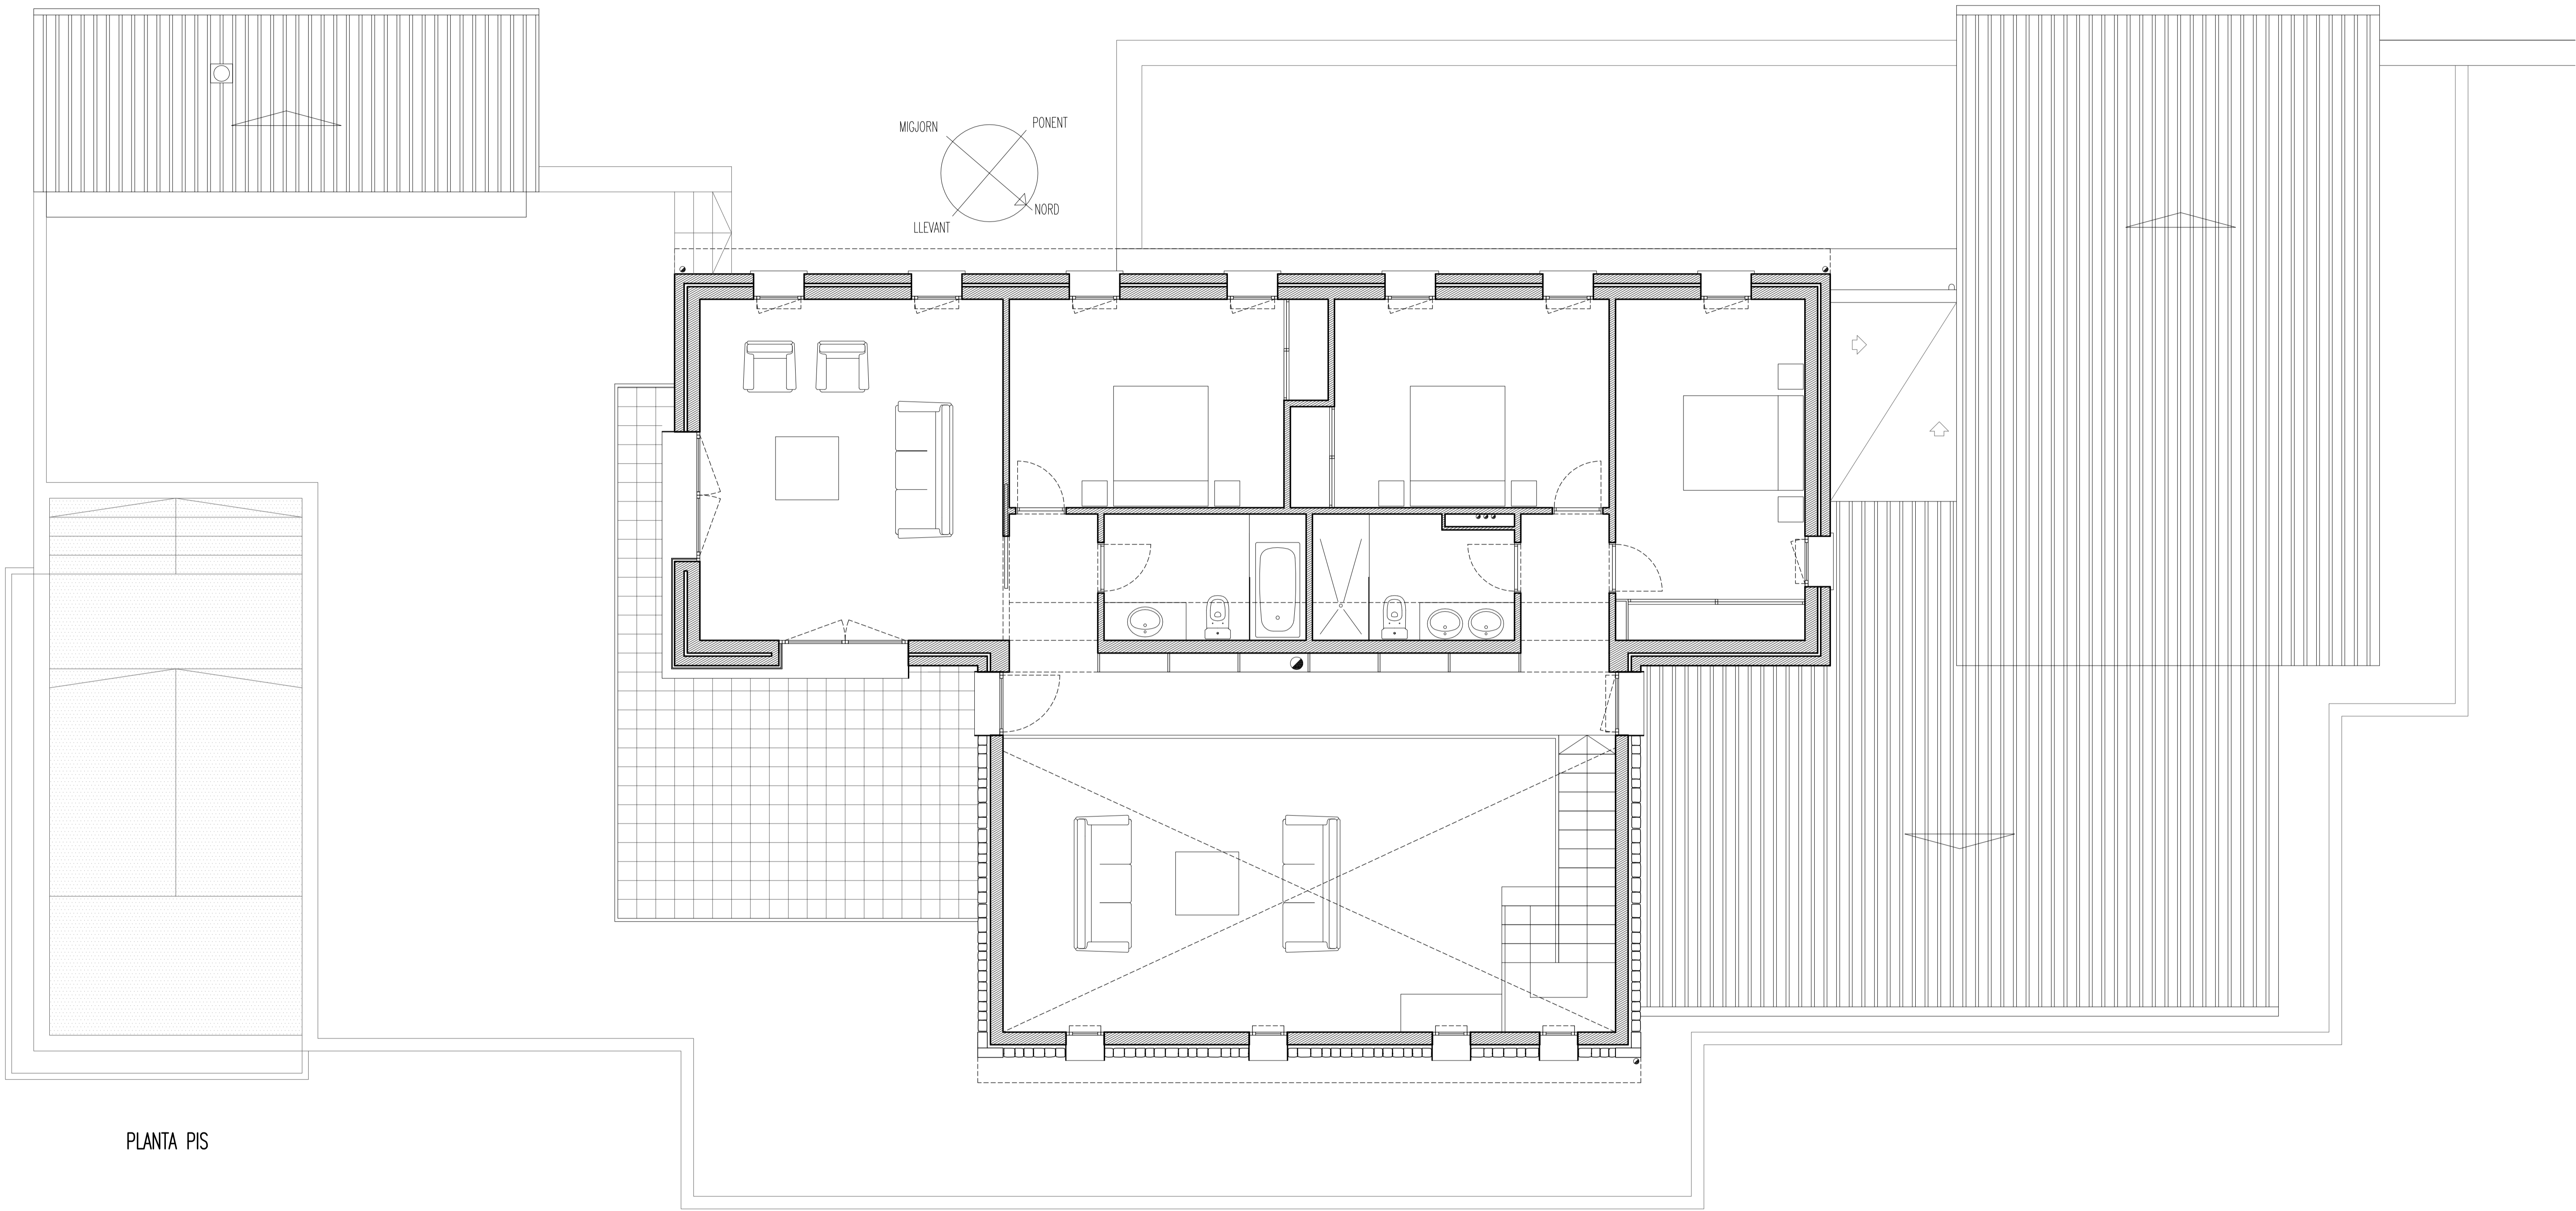

PLANTA PIS