

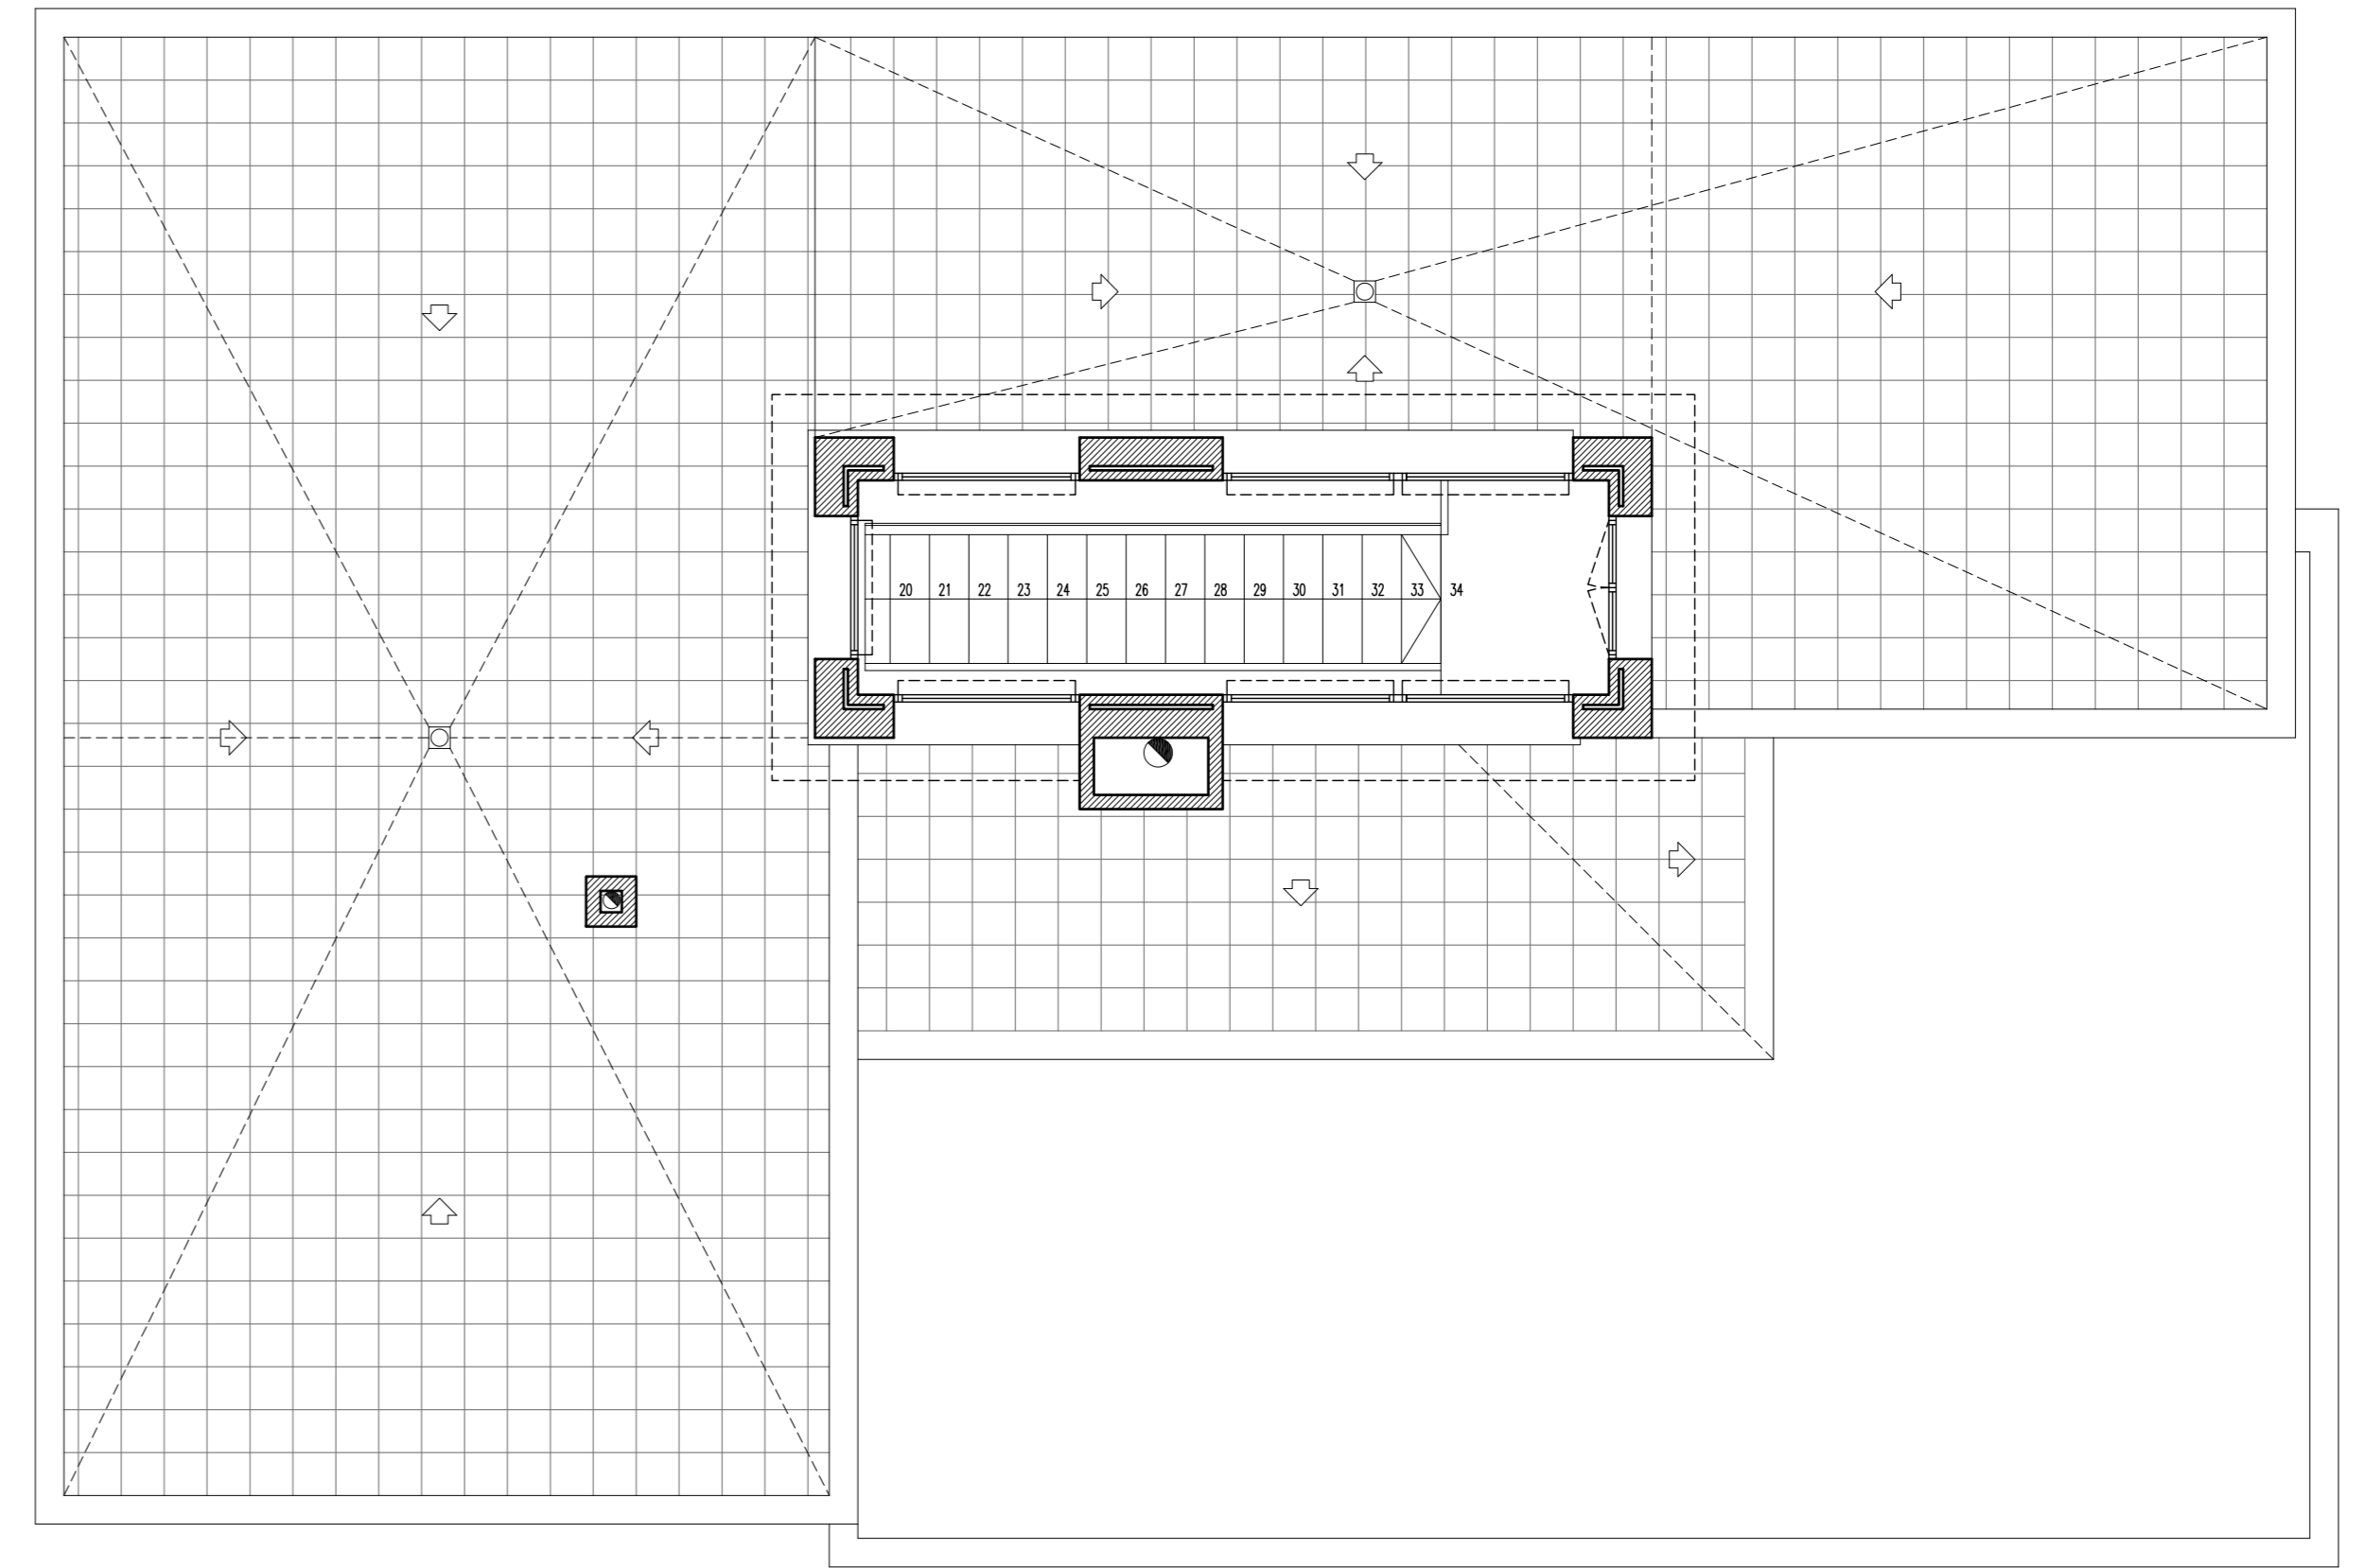



PLANTA PRIMERA

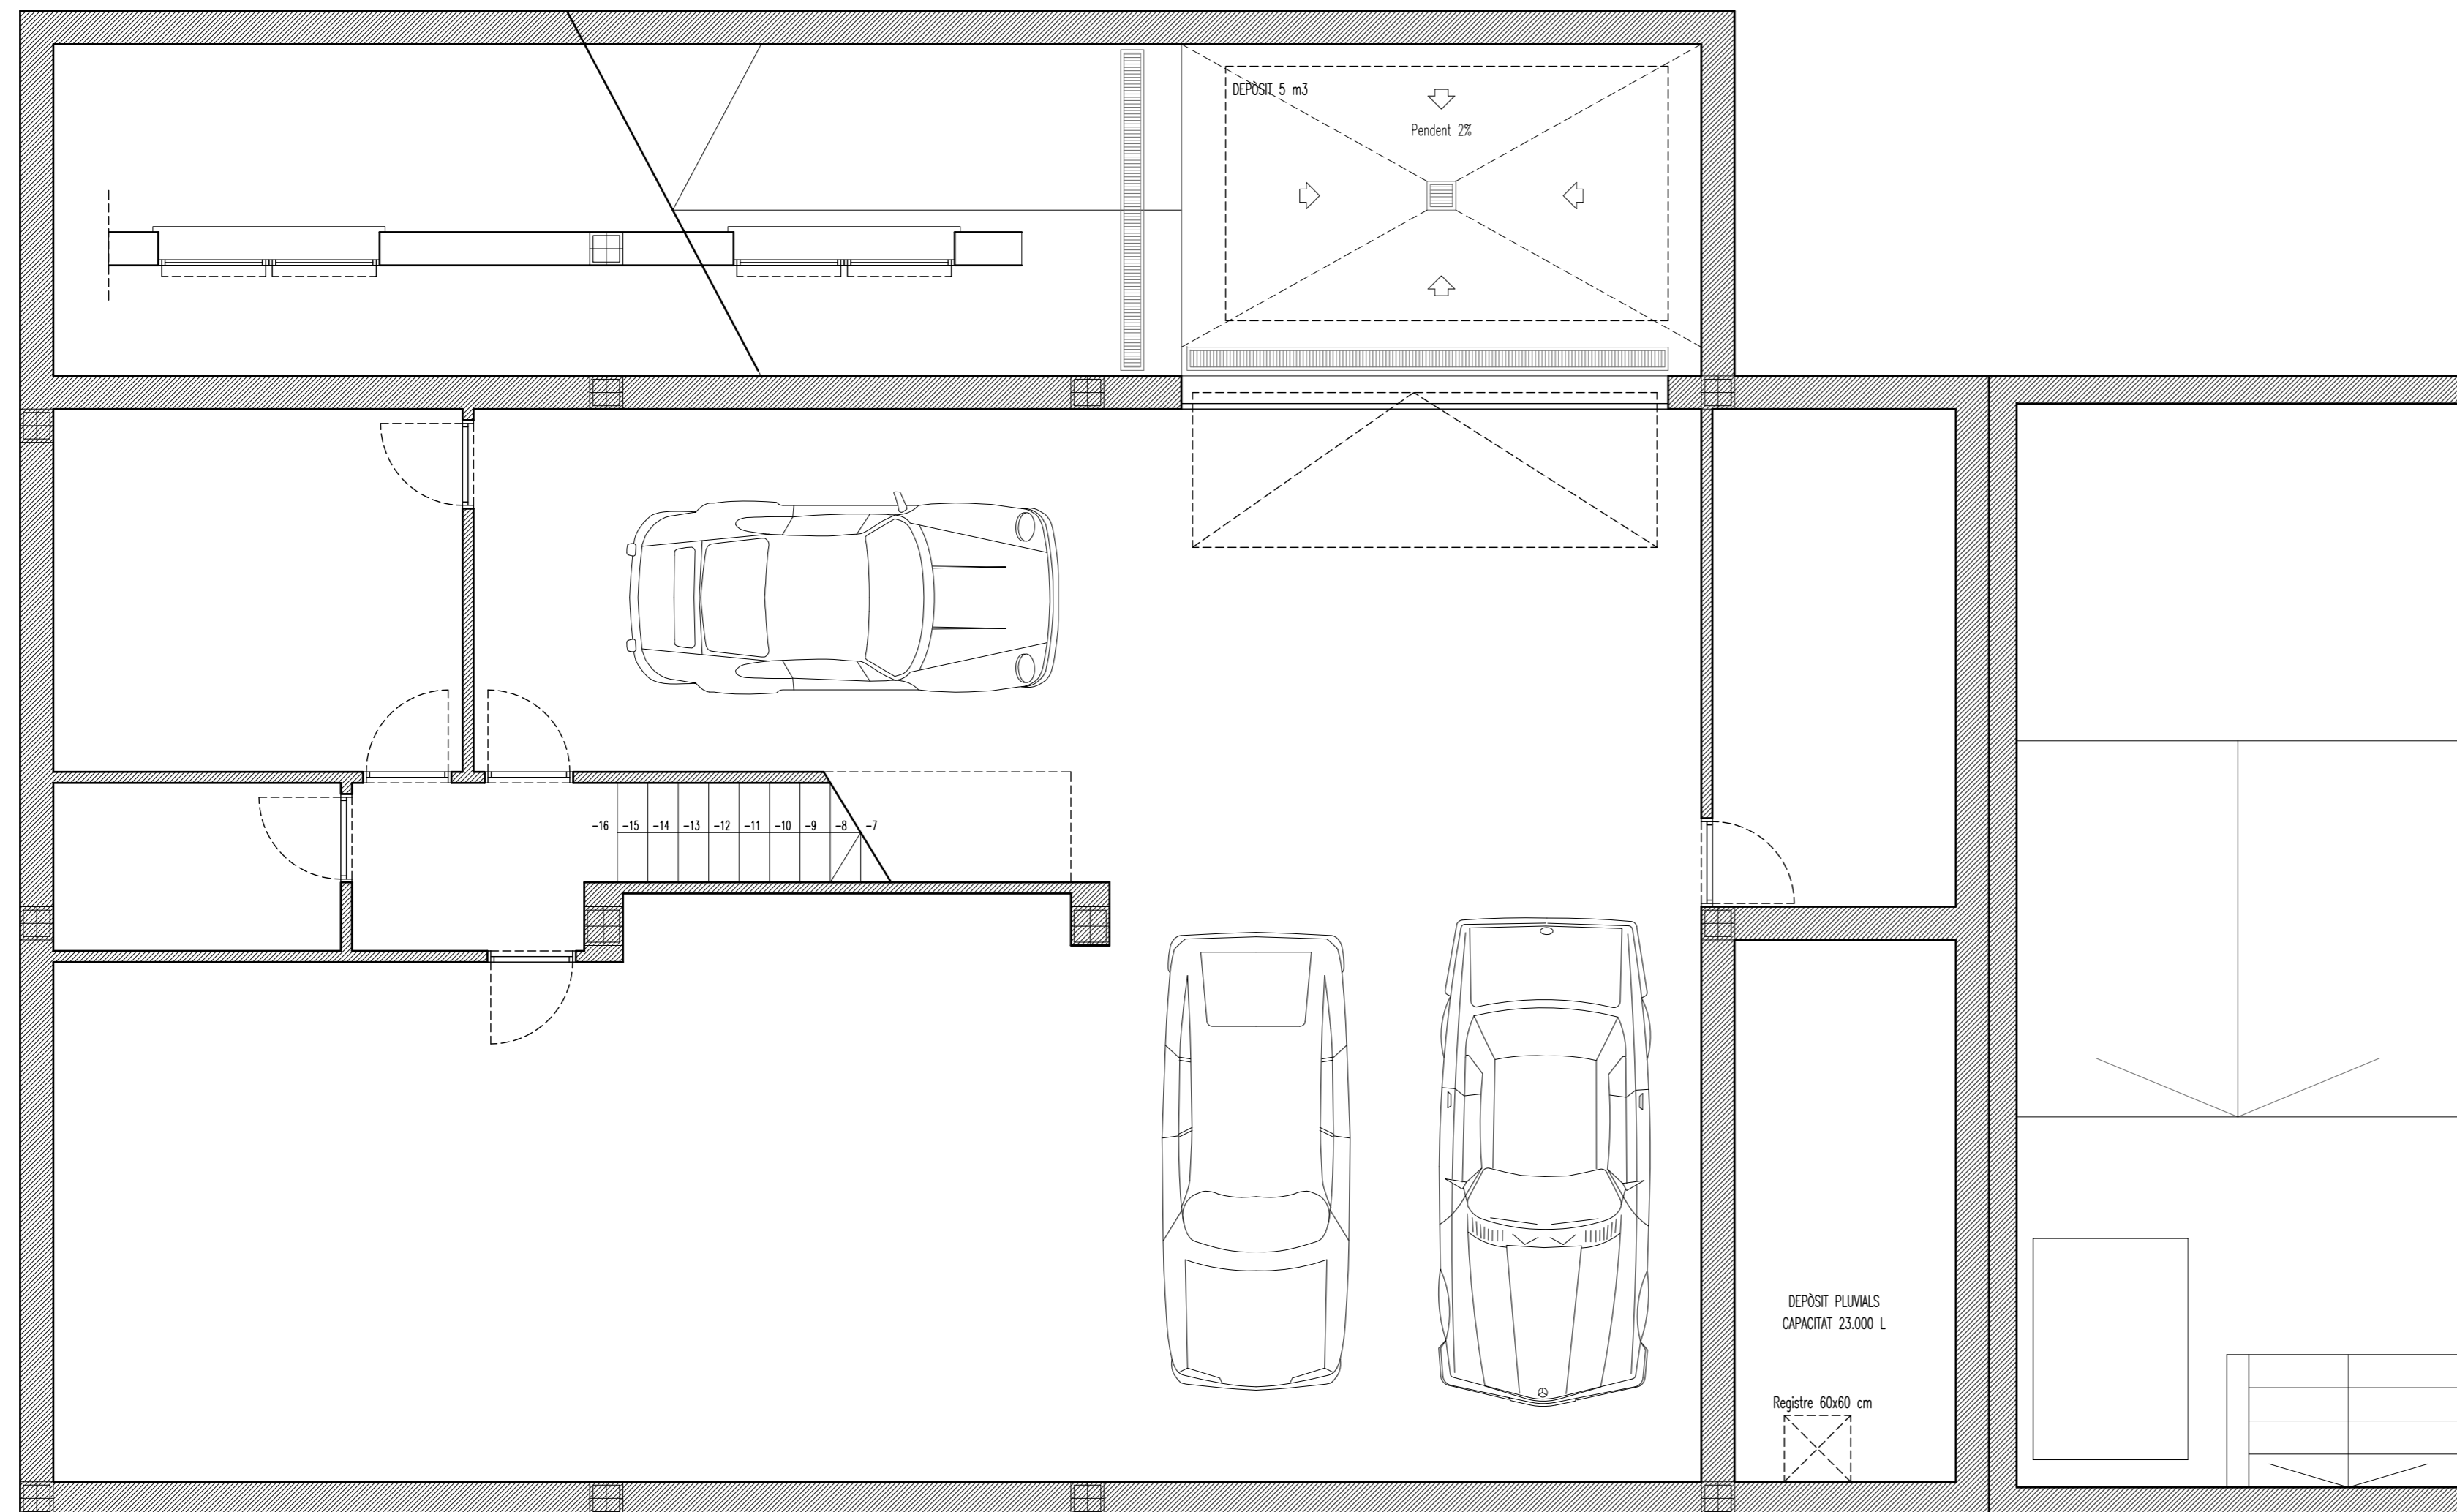


PLANTA COBERTA

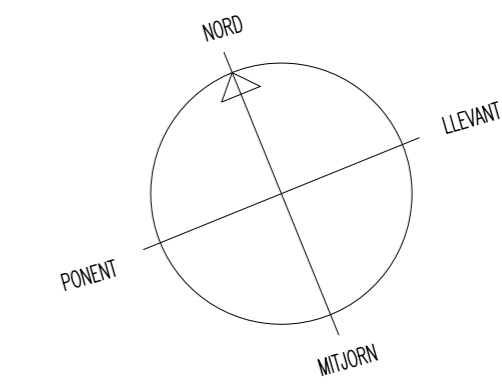

PLANTA SOTERRANI

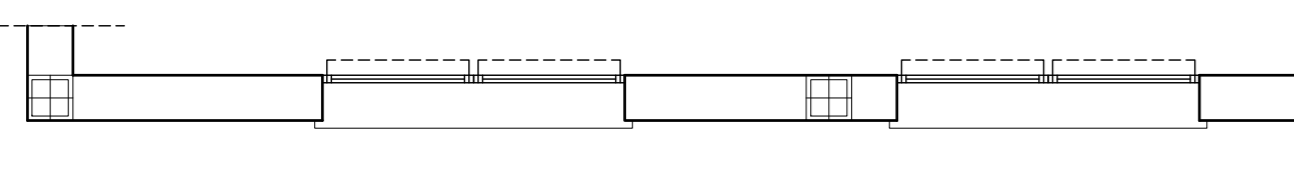

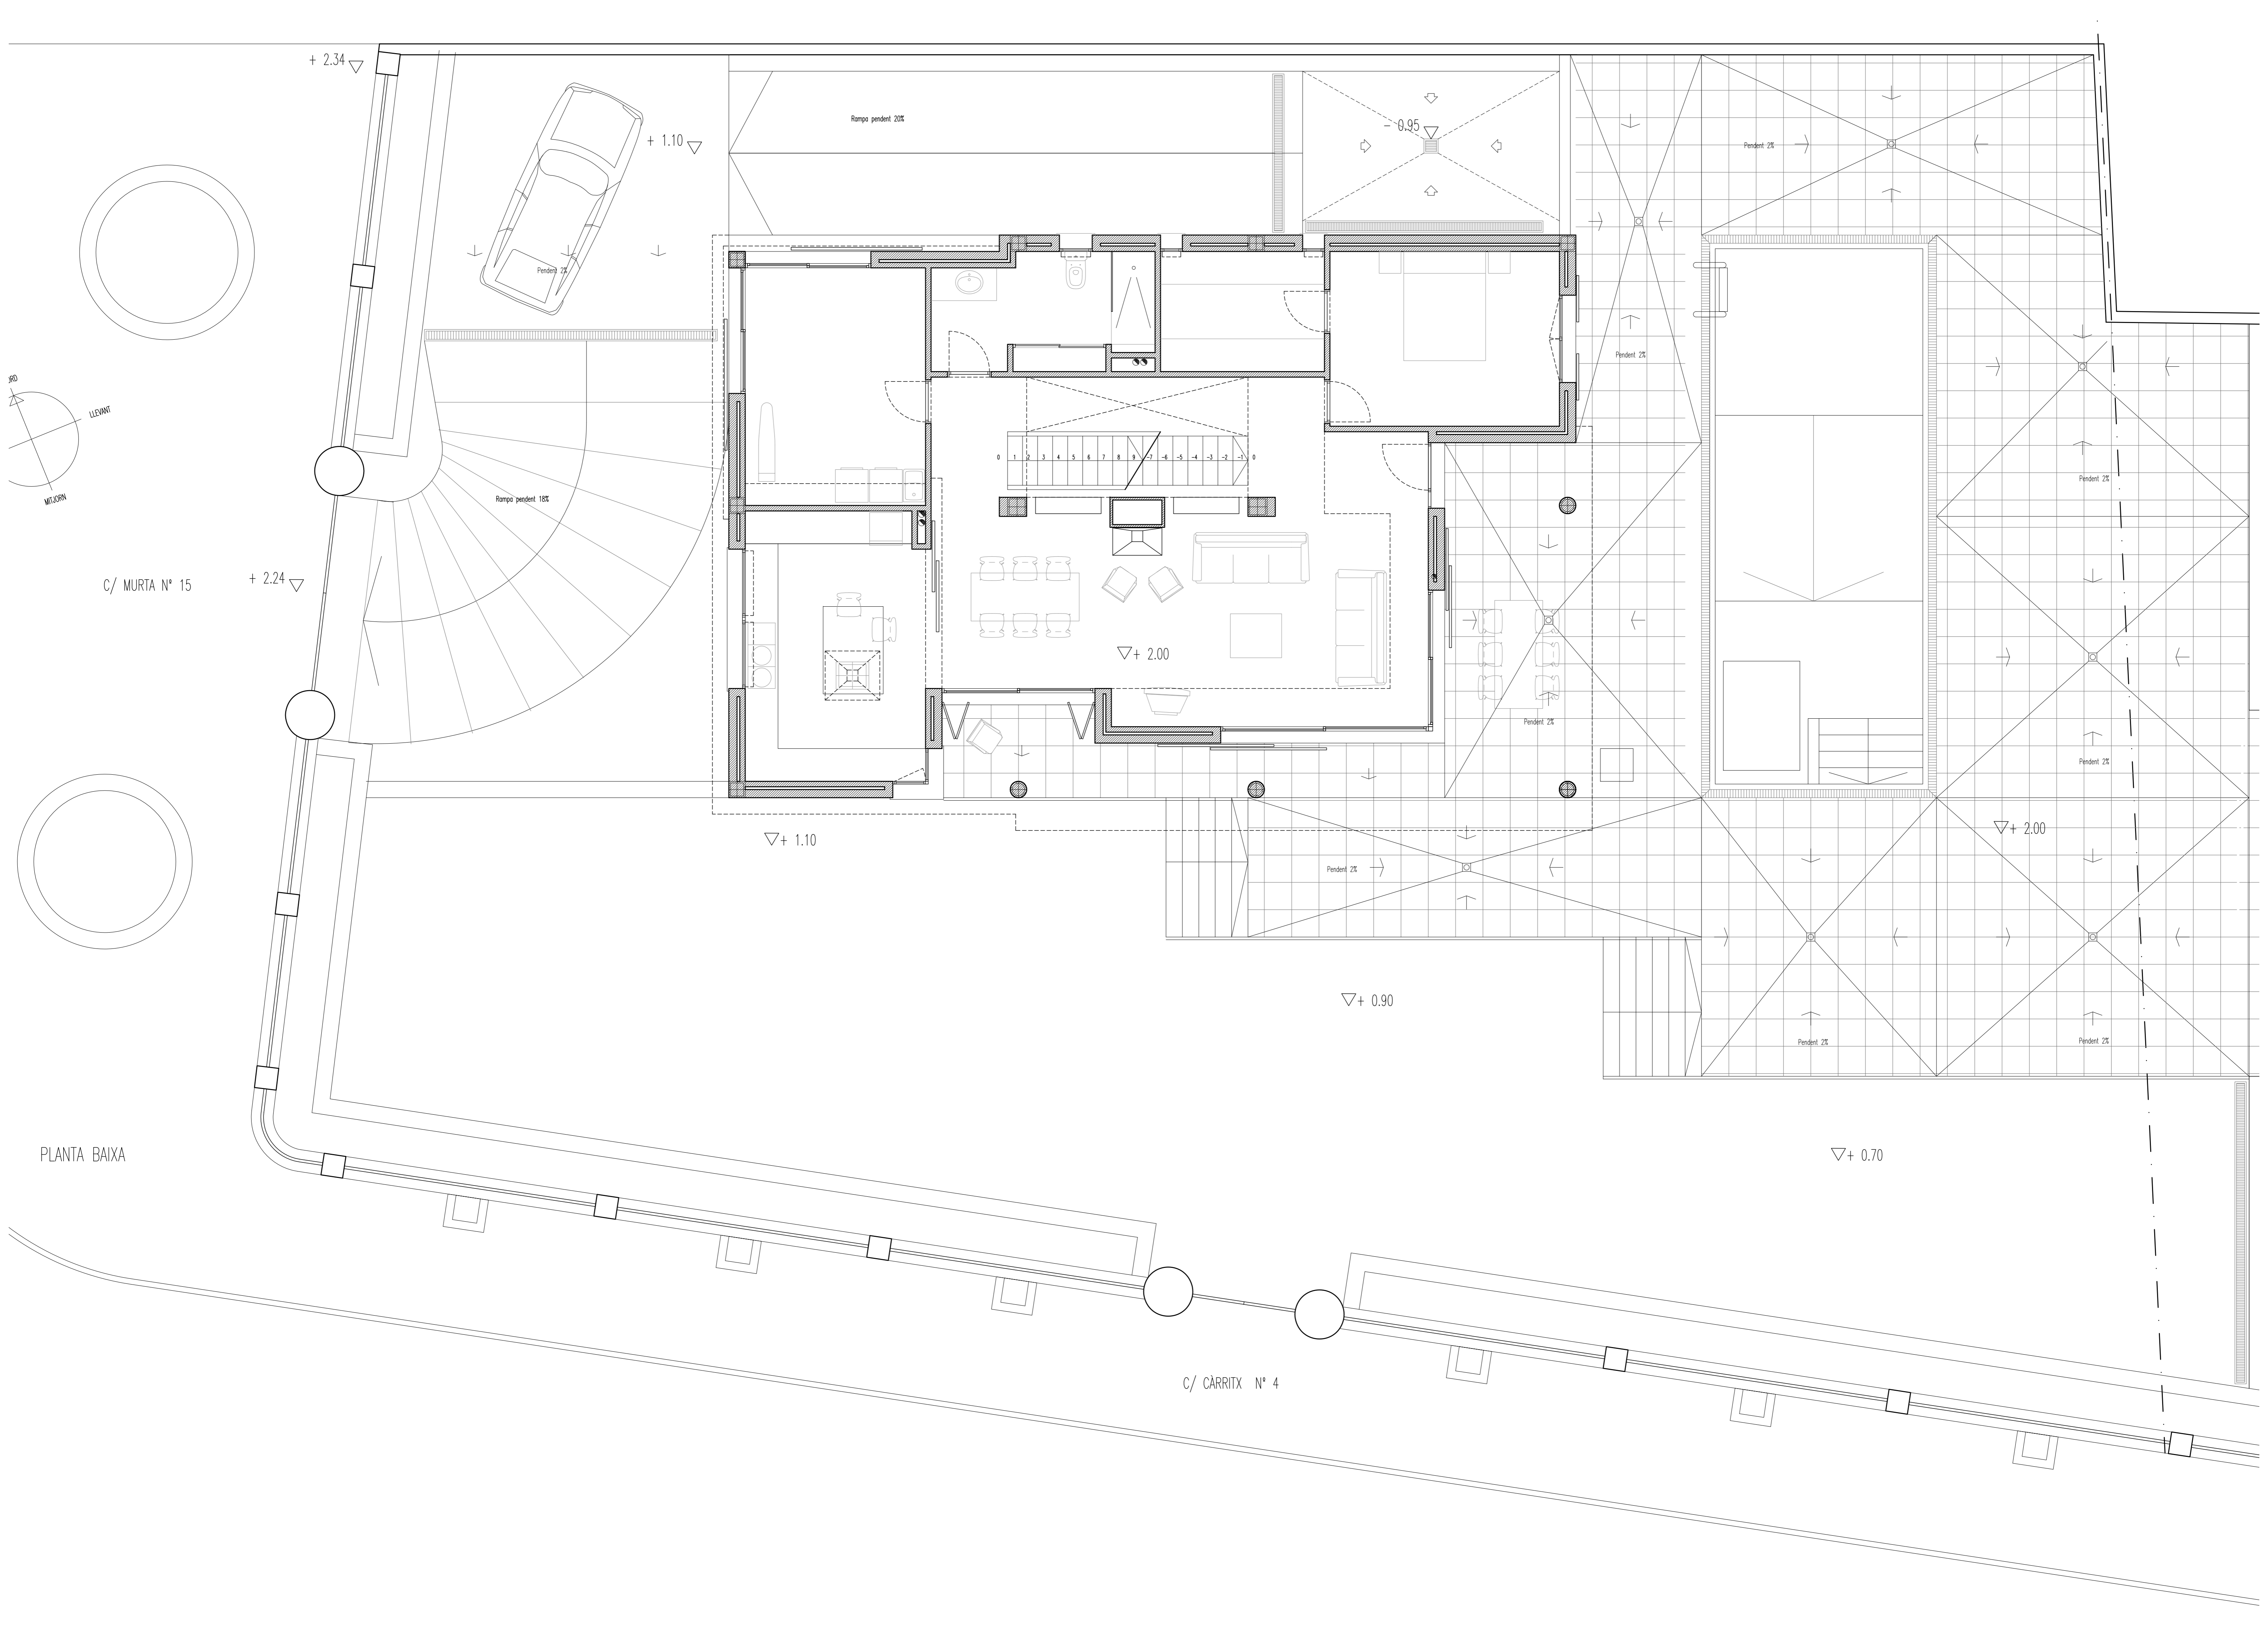

PLANTA BAIXA

C/ MURTA Nº 15

C/ CÀRRITX Nº 4

+ 2.34

+ 1.10

+ 2.24

+ 1.10

+ 2.00

+ 0.90

+ 0.70

+ 2.00

Rampa pendent 20%

Rampa pendent 18%

- 0.95

Pendent 2%

Pendent 2%

Pendent 2%

Pendent 2%

Pendent 2%

Pendent 2%

Pendent 2%

Pendent 2%

Pendent 2%

